



**PROPOSED SITE PLAN**  
 FILE NO.:H/C/2015-2016/361

All drawings, specifications, and related documents are the copyright of the architect, and must be returned upon request. Reproduction of drawings, specifications and related documents in whole or is strictly forbidden without the architect's written permission.

This drawing shall not be used for construction purposes unless countersigned by KENNETH ISAAC ARCHITECT INC.

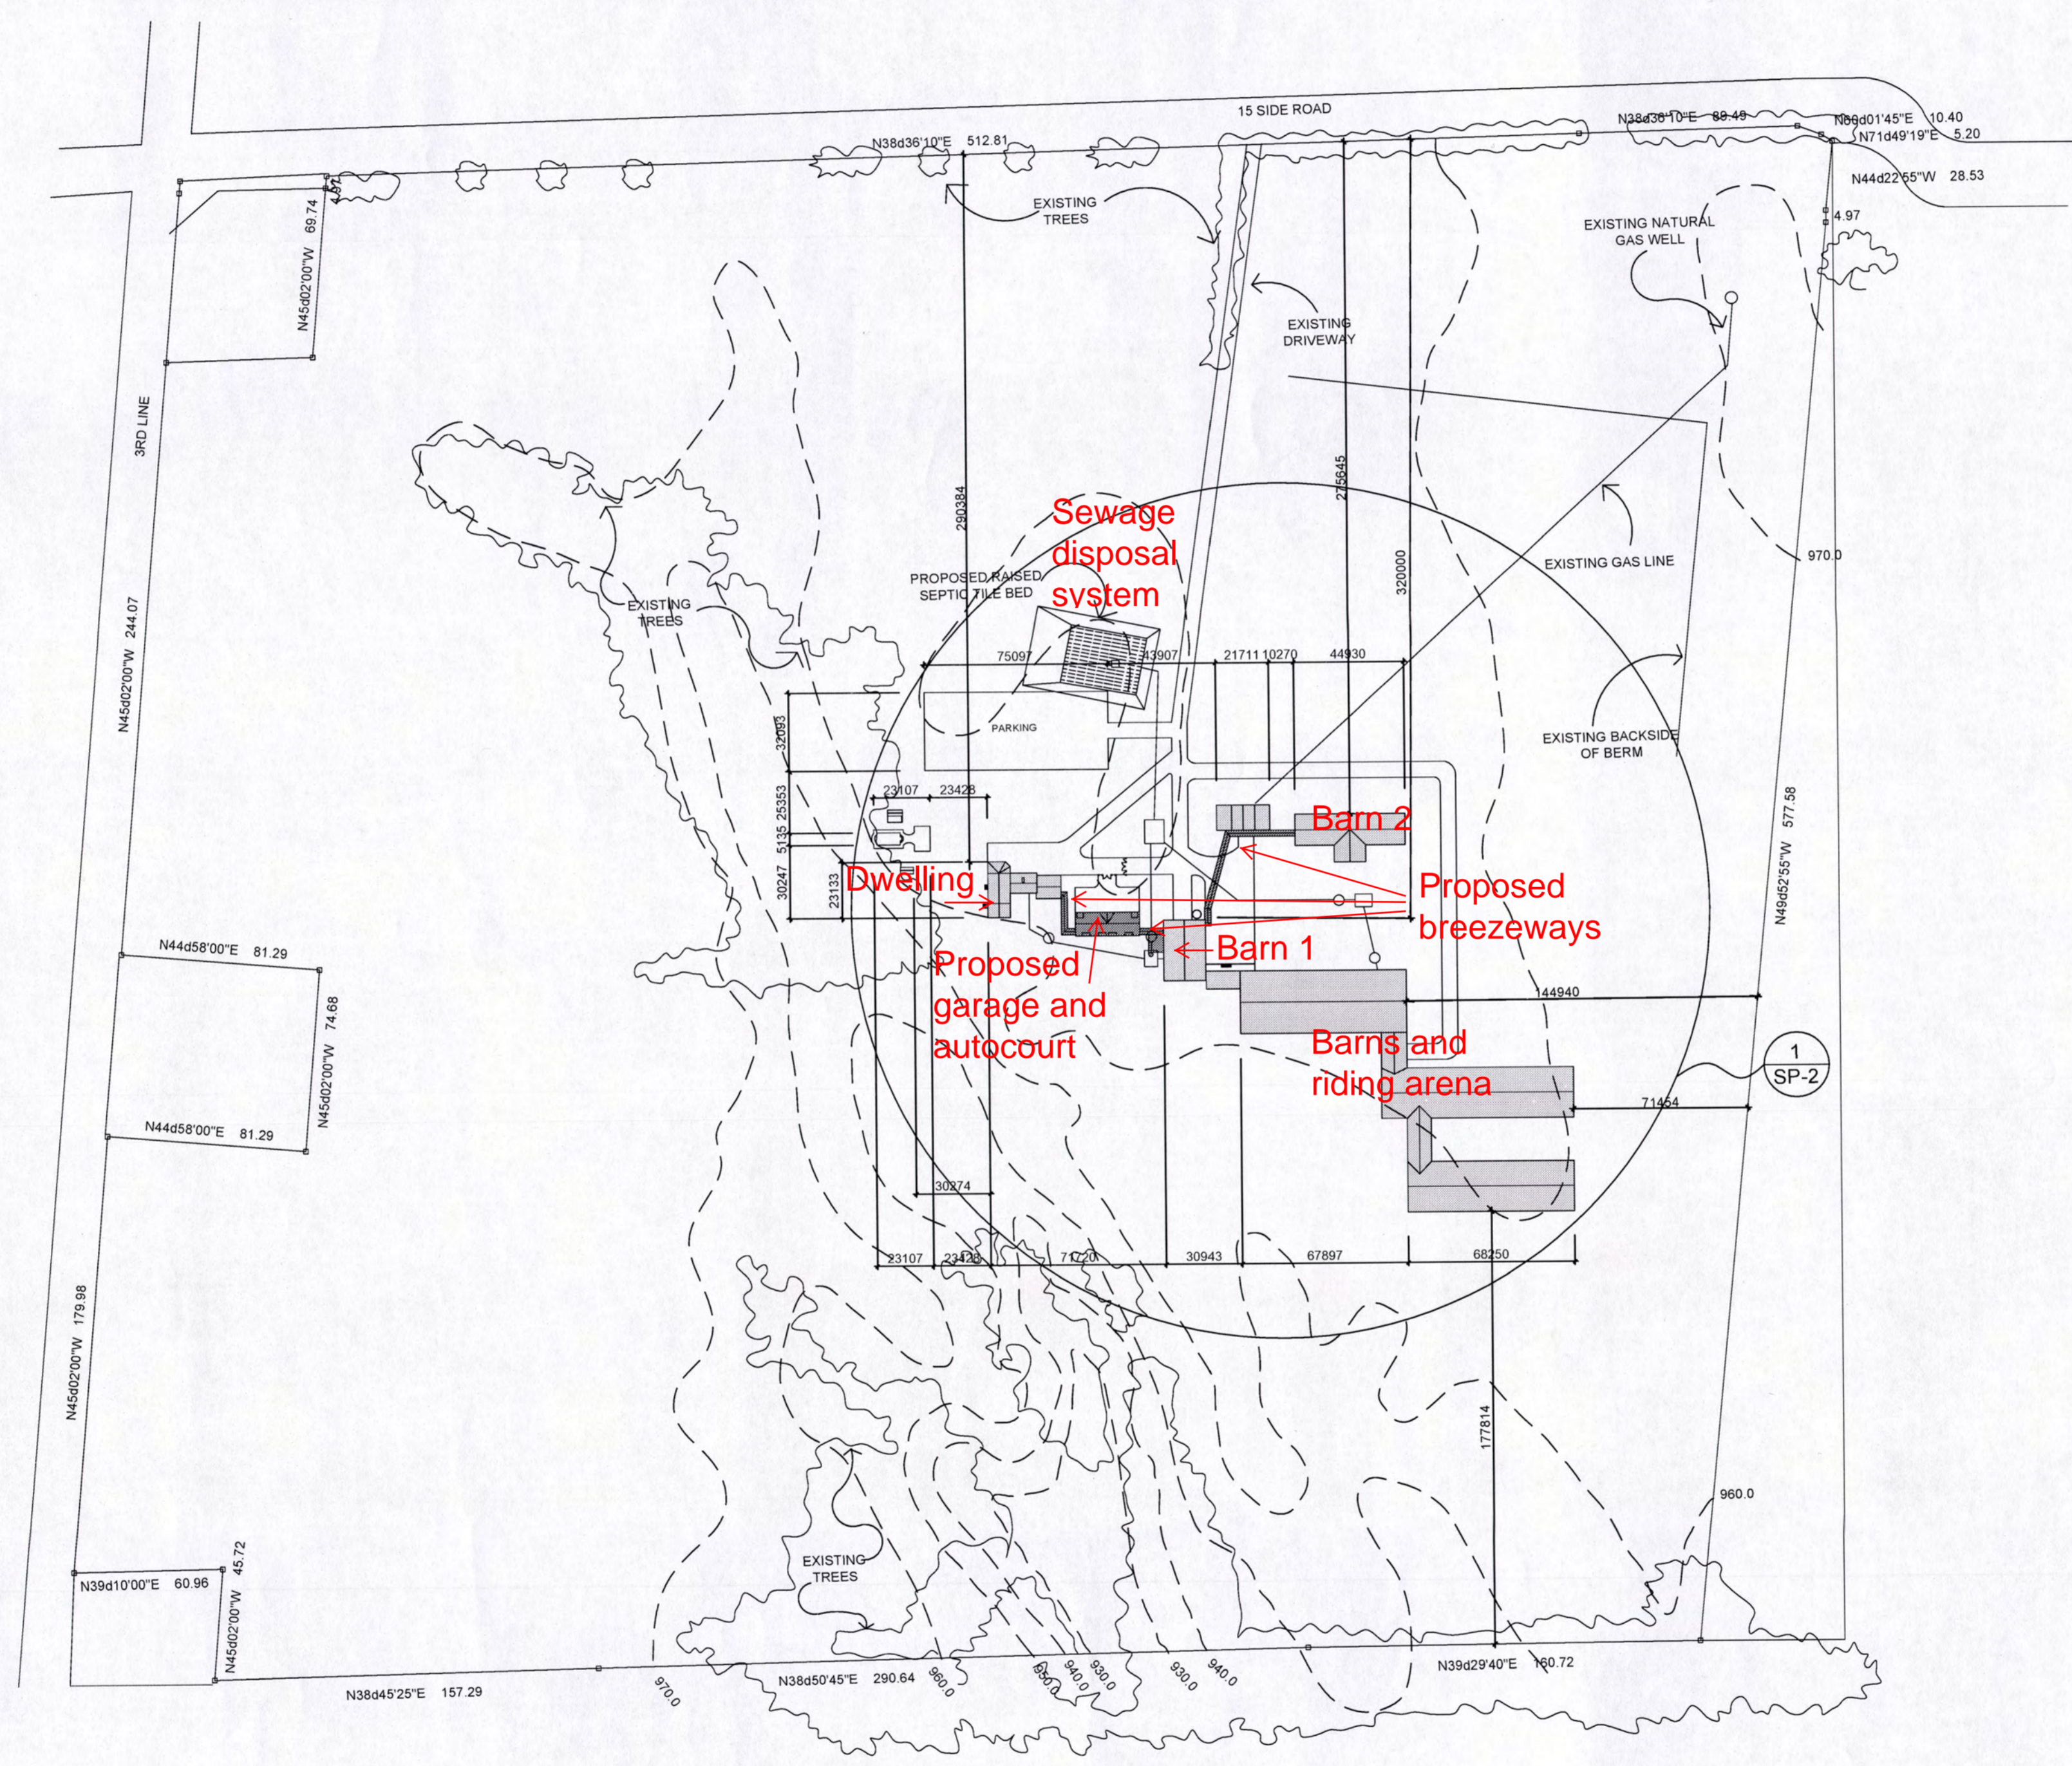

**KEY PLAN (NTS)**

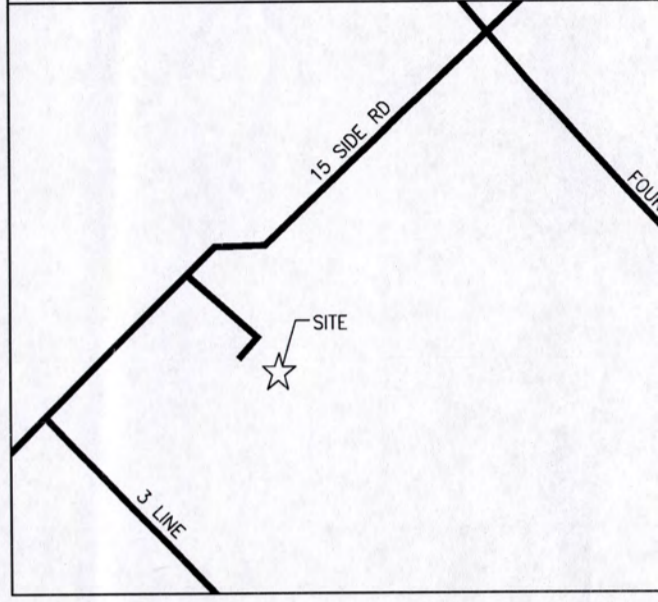


**LEGEND**

- EXISTING BUILDING
- PROPOSED BUILDING

No.	Date	Remarks
2	12/15	ISSUED FOR NEC APPROVAL (12/23/15)
1	12/15	CLIENT REVIEW (12/18/15)

Revisions

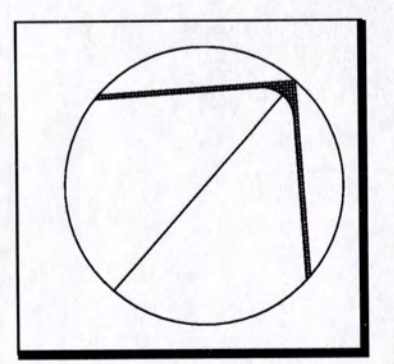


**KENNETH ISAAC architect**  
 118 Deane Ave.  
 Oakville, Ontario, L6K 1N3  
 Phone: (905) 338-6998  
 Fax: (905) 338-3555


**Project:** HALTON PLACE FARMS  
 9328 15 SIDE ROAD, GEORGETOWN, ON  
**Drawing:** PROPOSED SITE PLAN  
**Proj. No.:** 2015-06(A) **Scale:** 1:2000  
**Date:** DEC 2015 **Drwn:** JW **Chkd:**

Drawing No.:

**EXISTING SITE PLAN**  
**FILE NO.: H/C/2015-2016/361**

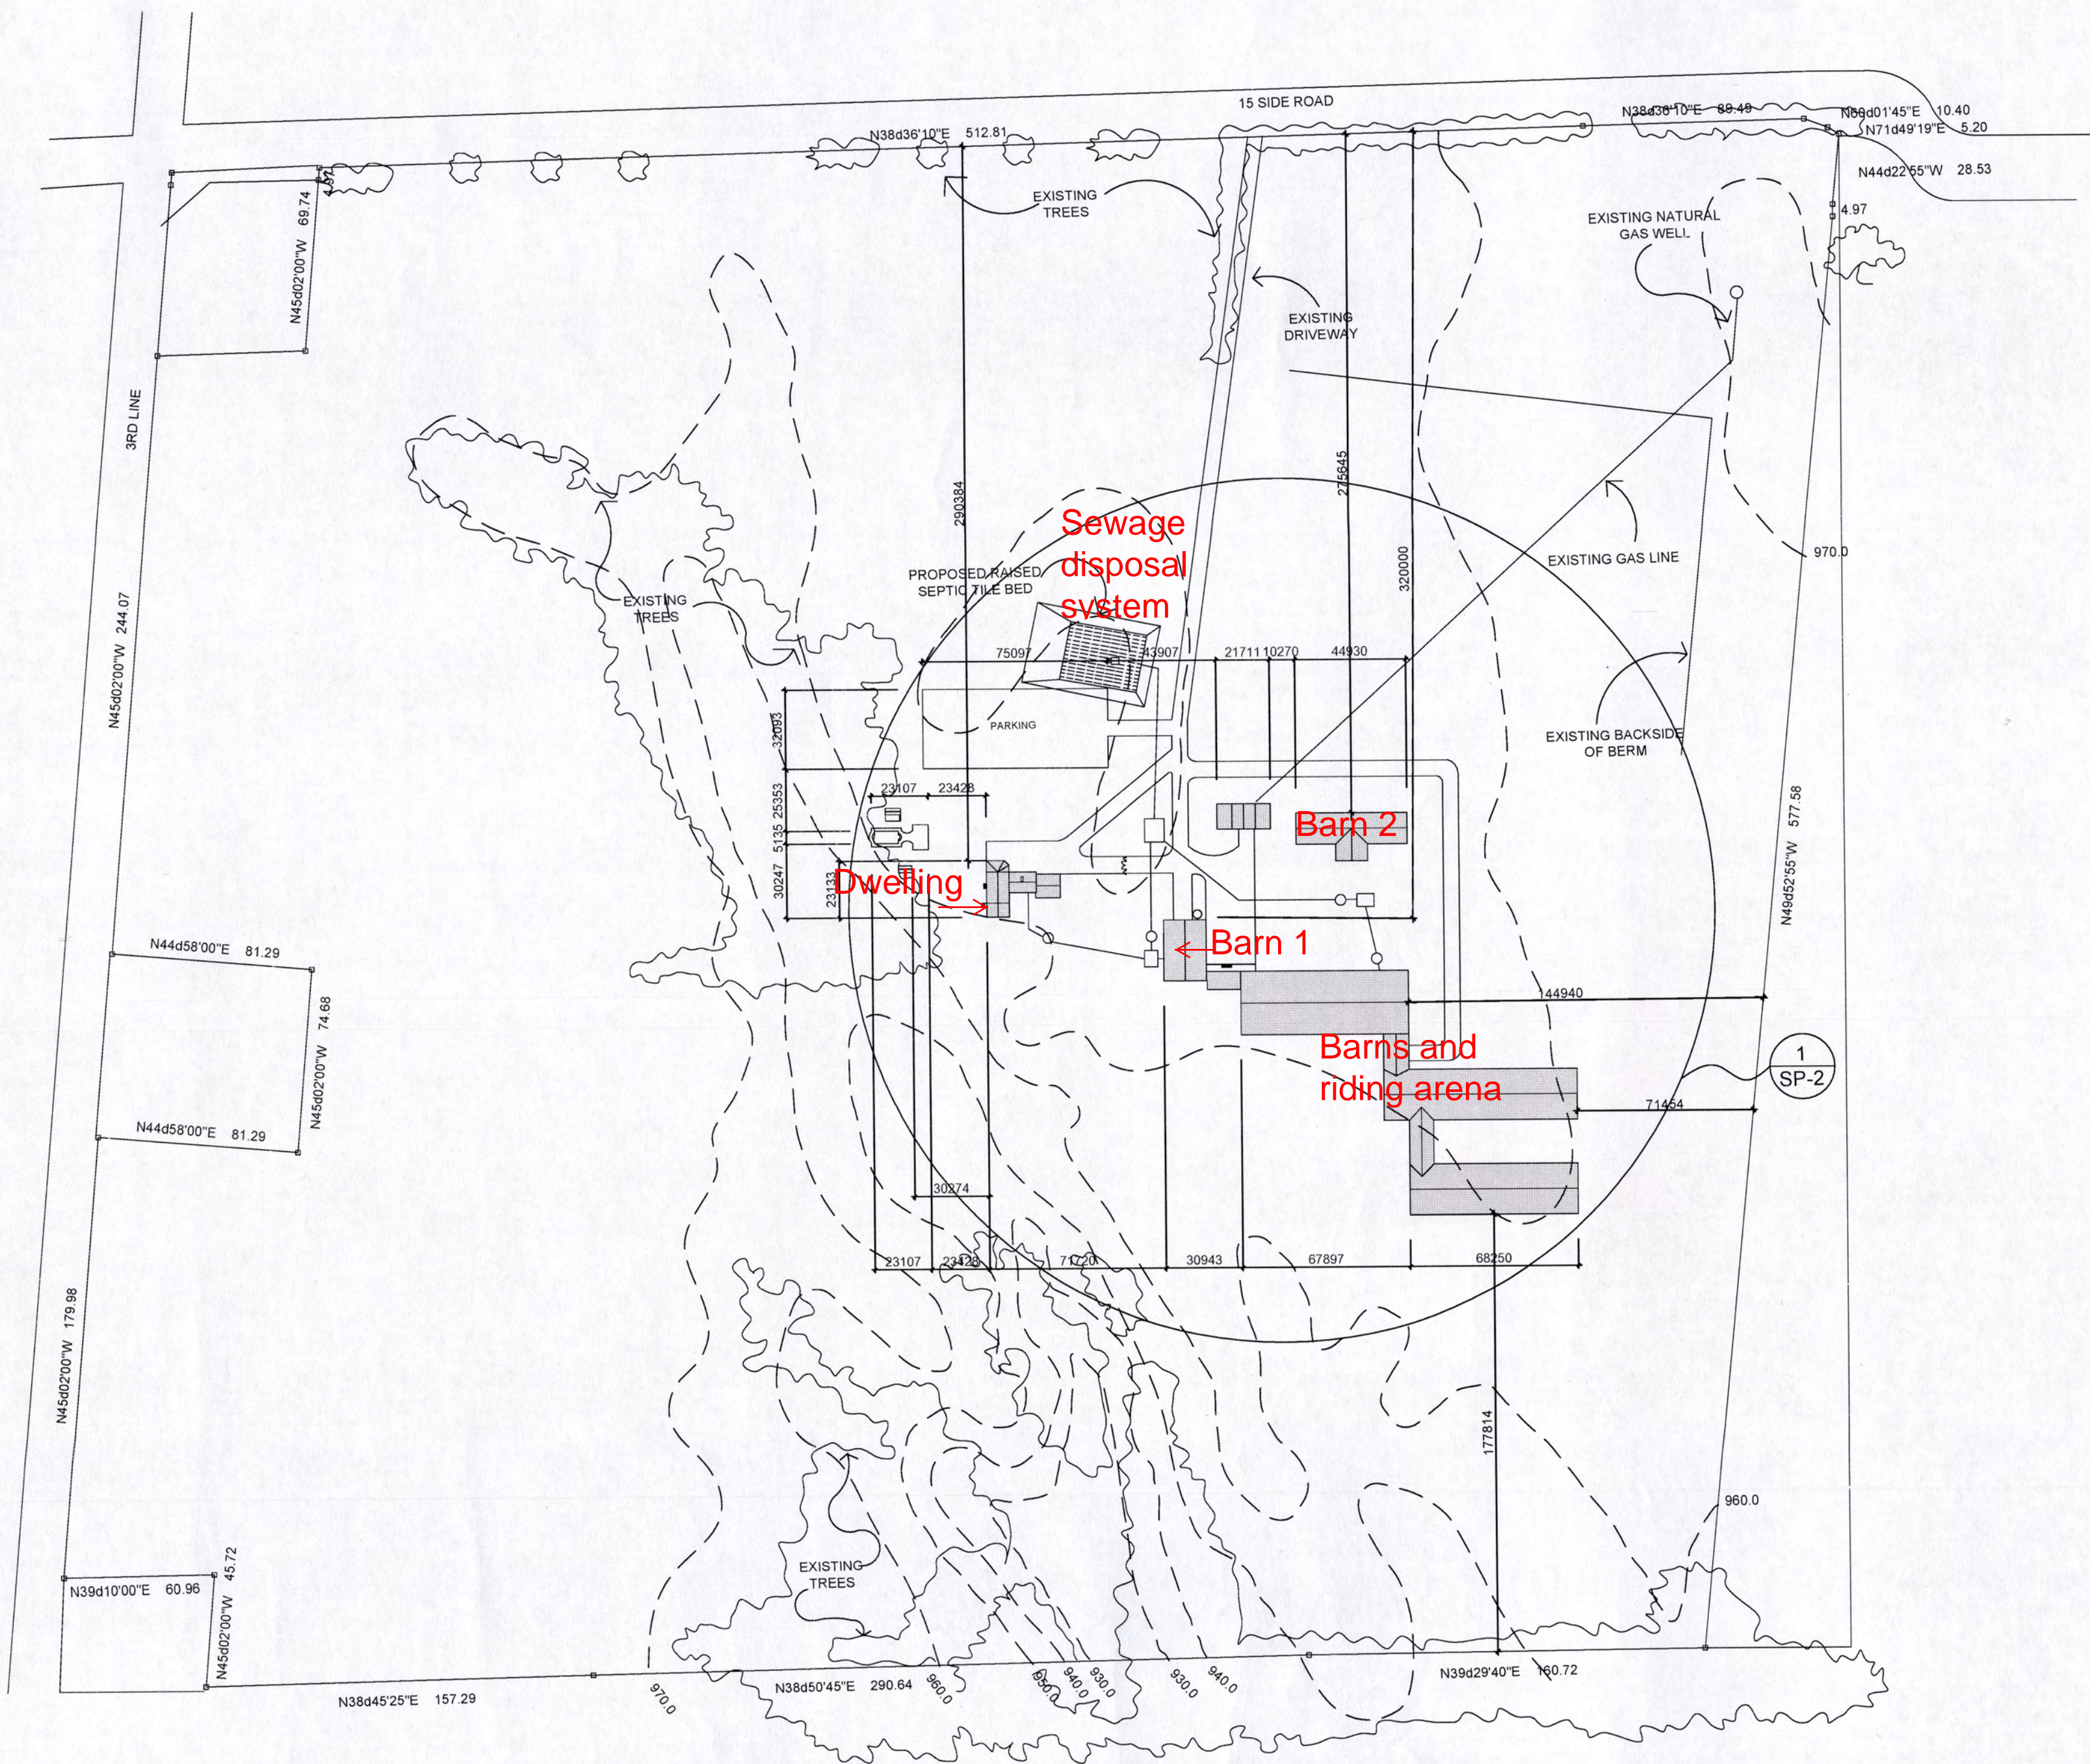


**KEY PLAN (NTS)**

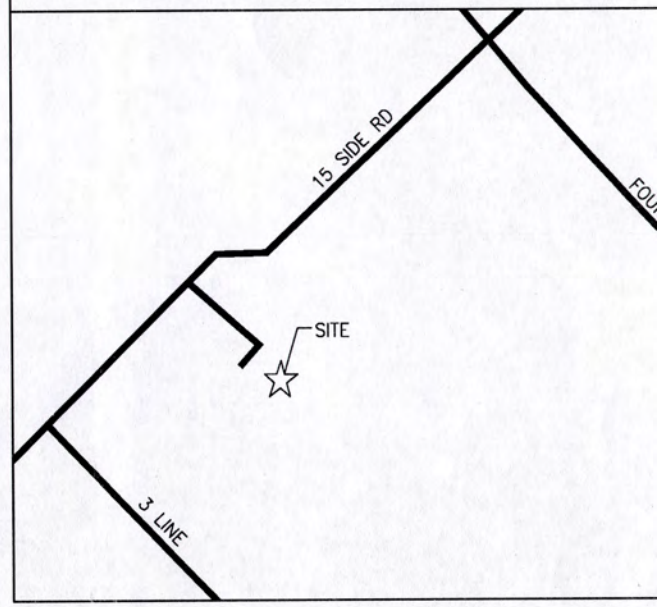

**LEGEND**

- EXISTING BUILDING
- PROPOSED BUILDING

No.	Date	Remarks
2	12/15	ISSUED FOR NEC APPROVAL (12/23/15)
1	12/15	CLIENT REVIEW (12/18/15)

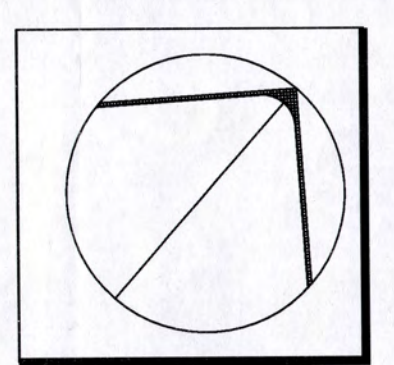


**KENNETH ISAAC architect**  
 118 Deane Ave.  
 Oakville, Ontario, L6K 1N3  
 Phone: (905) 338-6998  
 Fax: (905) 338-3555


Project:	HALTON PLACE FARMS 9328 15 SIDE ROAD, GEORGETOWN, ON		
Drawing:	EXISTING SITE PLAN		
Proj. No.:	2015-06(A)	Scale:	1:2000
Date:	DEC 2015	Drwn:	JW Chkd:

Drawing No.:

CHECKED AND VERIFIED BY THE CONTRACTOR  
All drawings, specifications, and related documents are the copyright of the architect, and must be returned upon request. Reproduction of drawings, specifications and related documents in whole or in part is strictly forbidden without the architect's written permission.  
This drawing shall not be used for construction purposes unless countersigned by KENNETH ISAAC ARCHITECT INC.


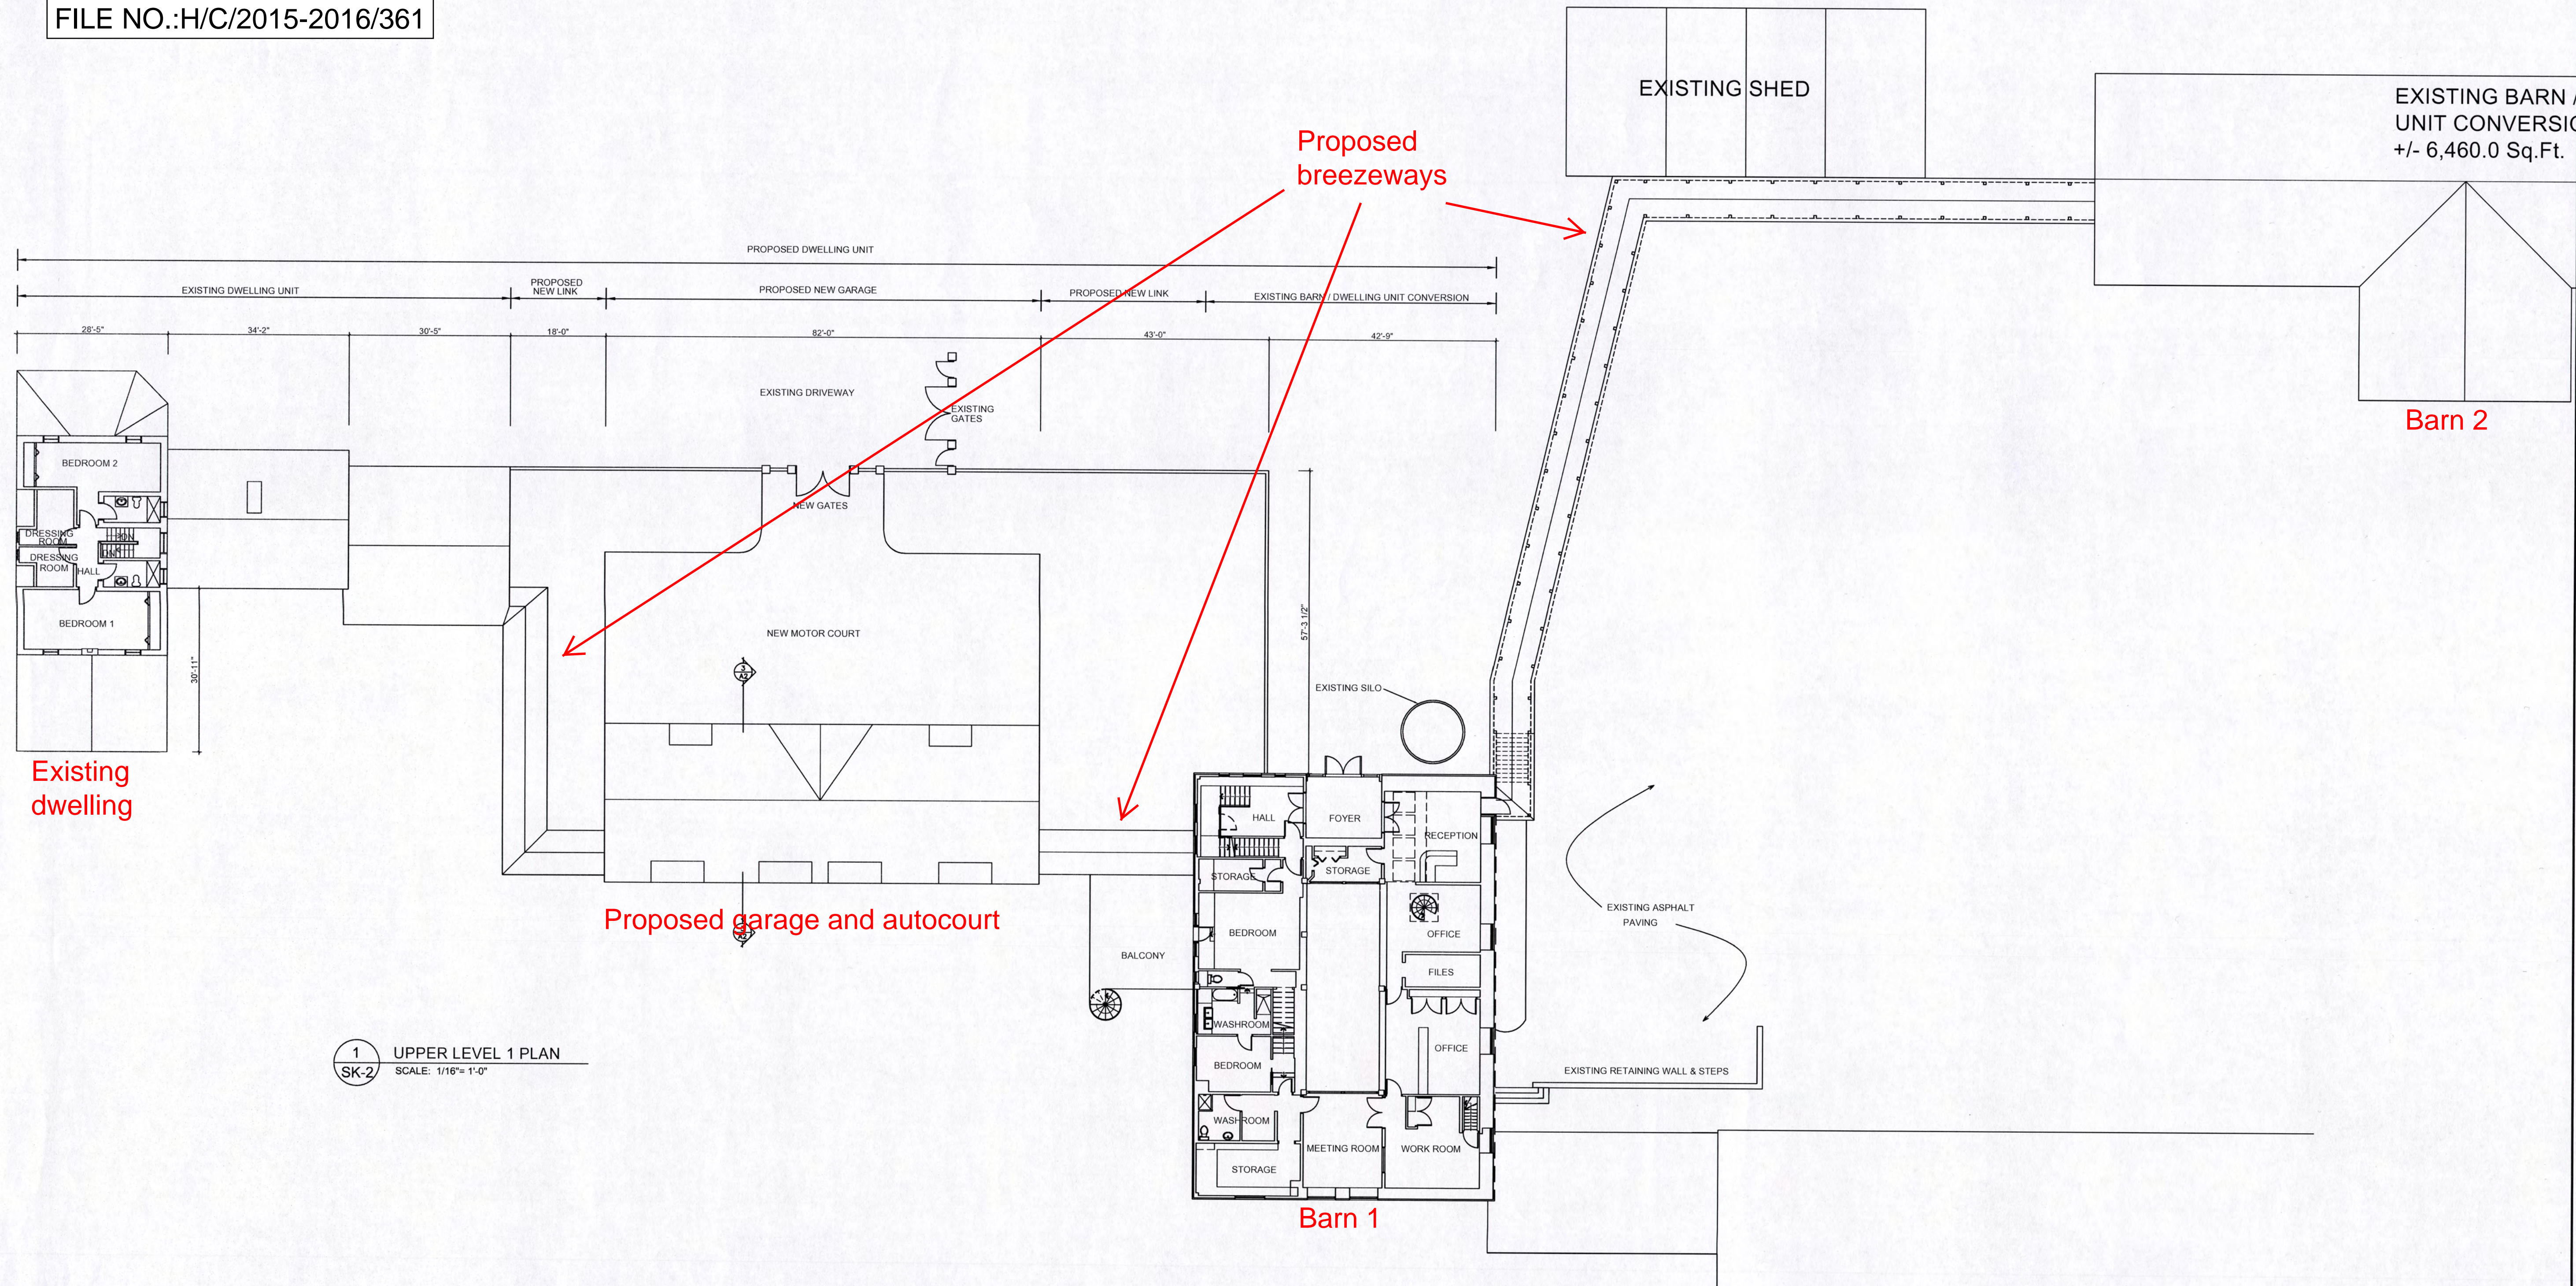


1 UPPER LEVEL 1 PLAN  
SCALE: 1/16" = 1'-0"

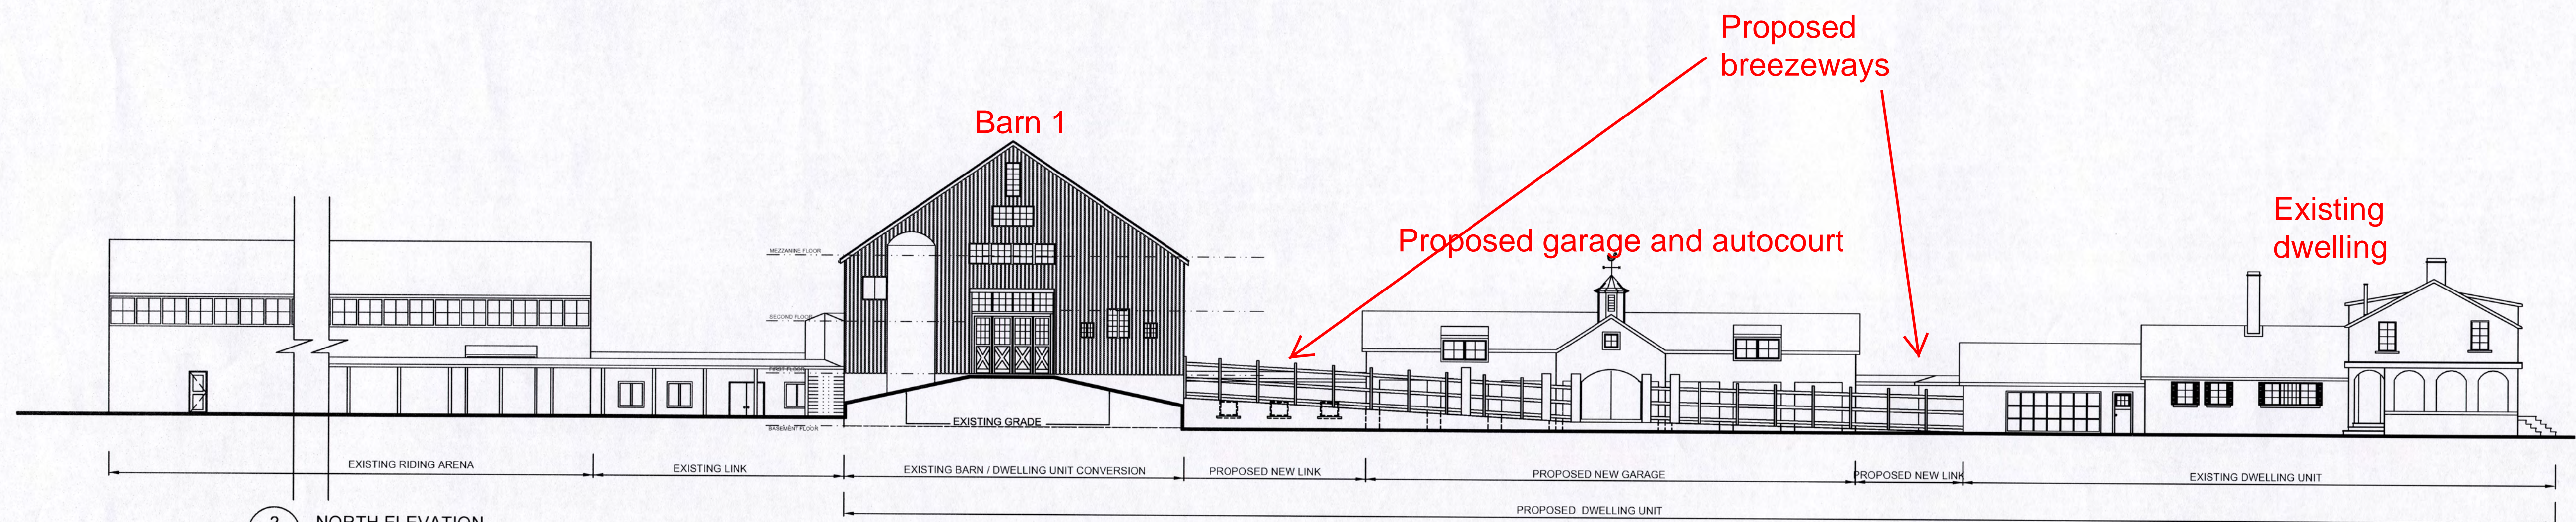

2 NORTH ELEVATION  
SCALE: 1/16" = 1'-0"

No.	Date	Remarks
2	12/15	ISSUED FOR NEC APPROVAL (12/23/15)
1	12/15	CLIENT REVIEW (12/18/15)

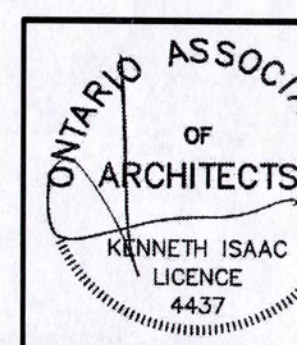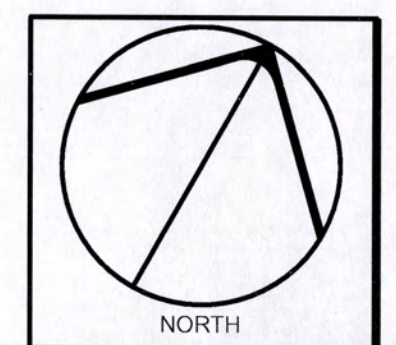


**KENNETH ISAAC architect**

118 Deane Ave.  
Oakville, Ontario, L6K 1N3  
Phone: (905) 338-6998  
Fax: (905) 338-3555



Project:	HALTON PLACE FARMS 9328 15 SIDE ROAD, GEORGETOWN, ON
Drawing:	BUILDING CLUSTER PLAN (UPPER FLOOR)
Proj. No.:	2015-06(A)
Date:	DEC 2015
Scale:	AS NOTED
Drwn:	JW
Chkd:	K

Drawing No.:


CHECKED AND VERIFIED BY THE CONTRACTOR ON SITE  
All drawings, specifications, and related documents are the copyright of the architect, and must be returned upon request. Reproduction of drawings, specifications and related documents in whole or in part is strictly forbidden without the architect's written permission.  
This drawing shall not be used for construction purposes unless countersigned by KENNETH ISAAC ARCHITECT INC.

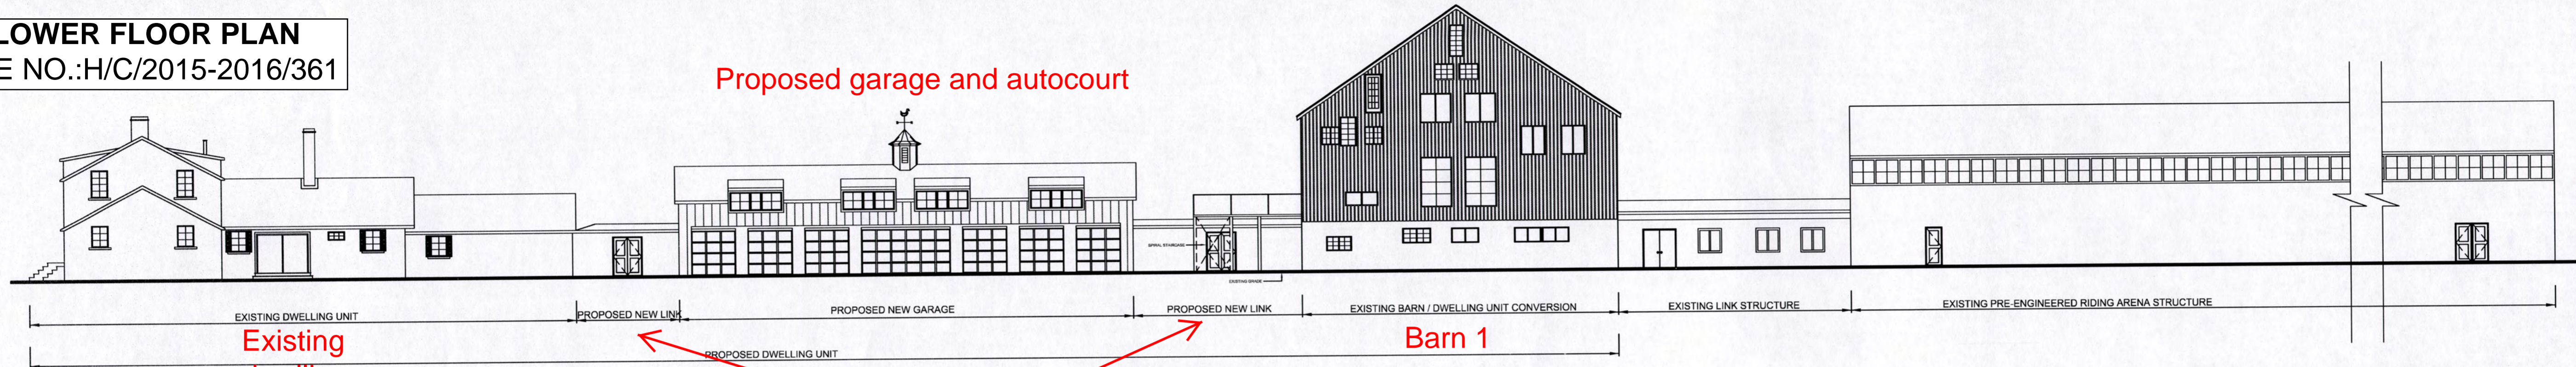

1 SOUTH ELEVATION  
SCALE: 1/8" = 1'-0"

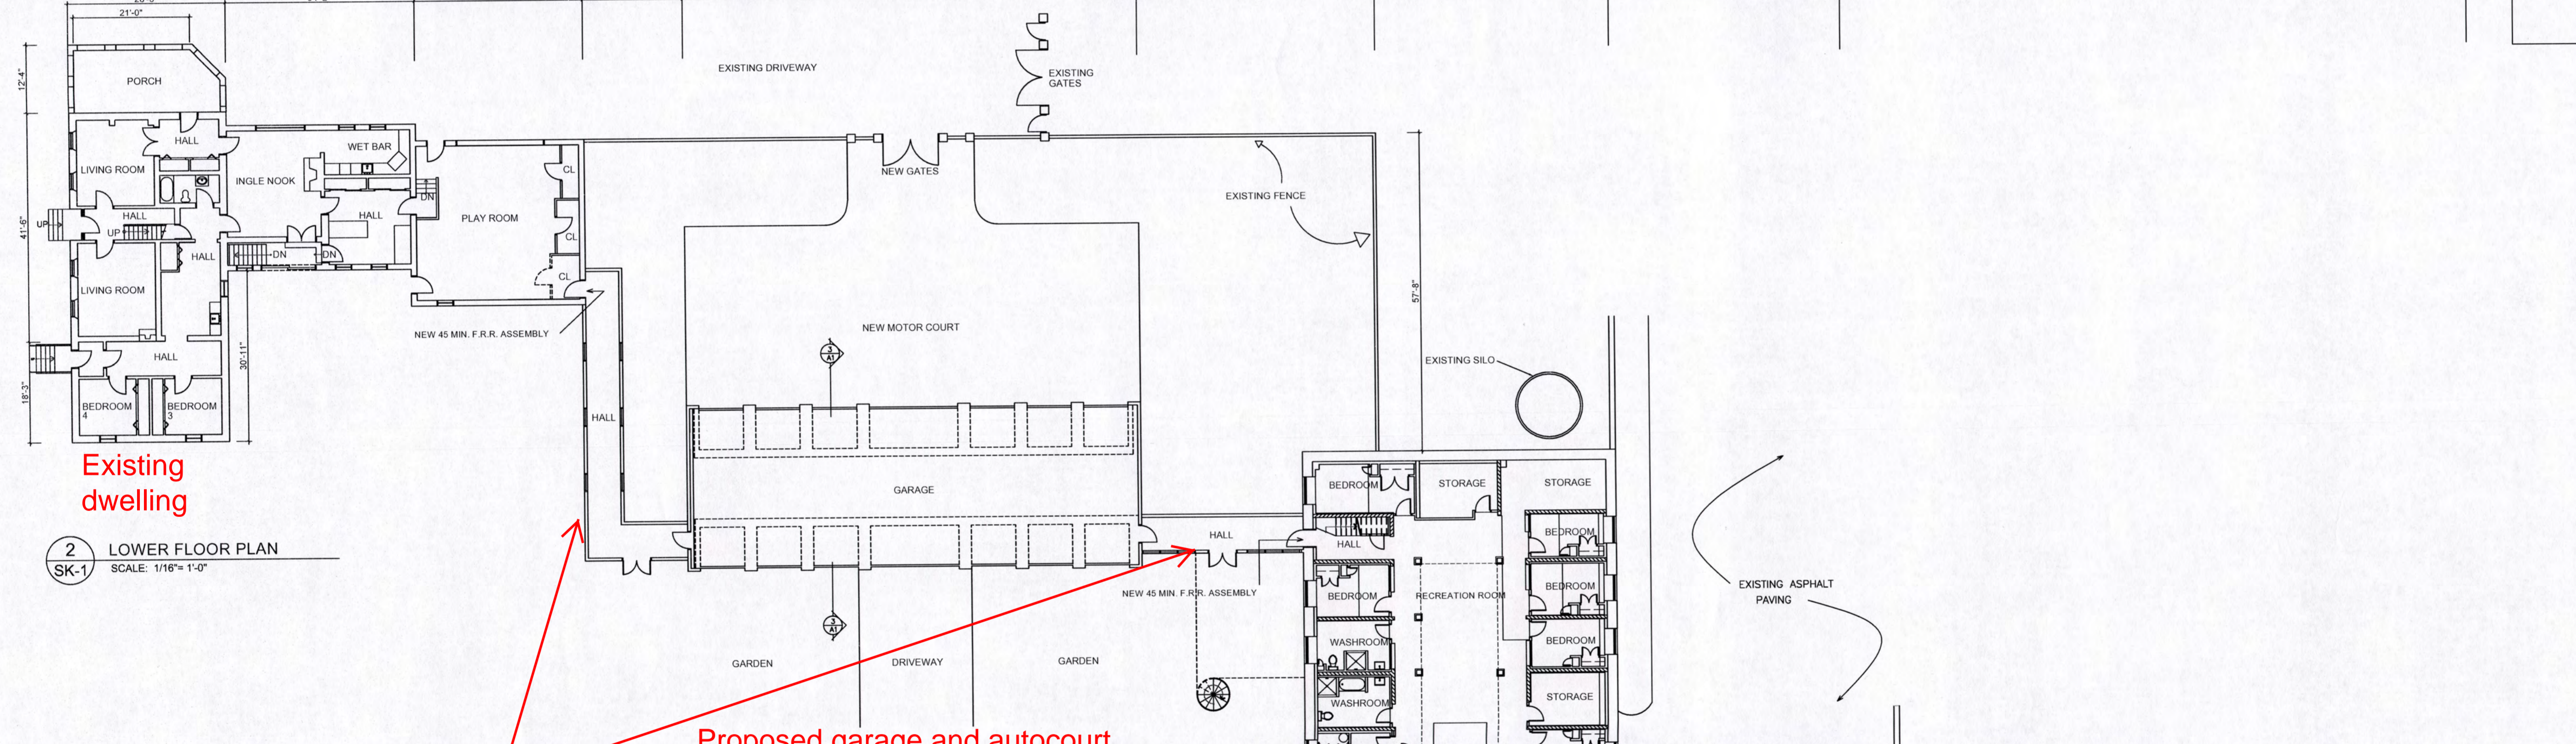
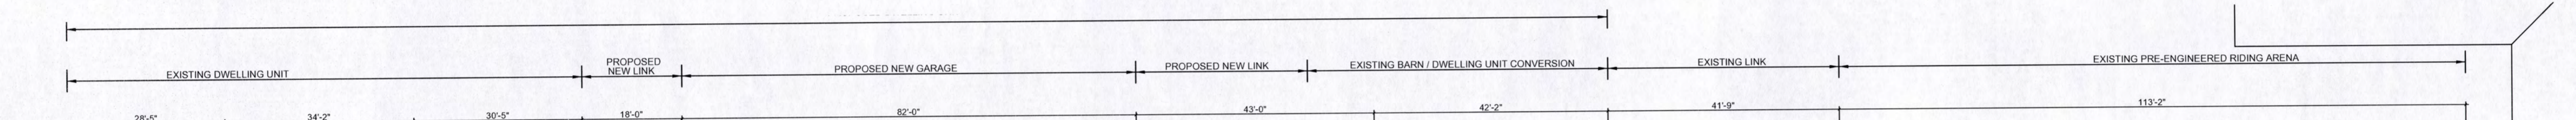


2 LOWER FLOOR PLAN  
SCALE: 1/16" = 1'-0"

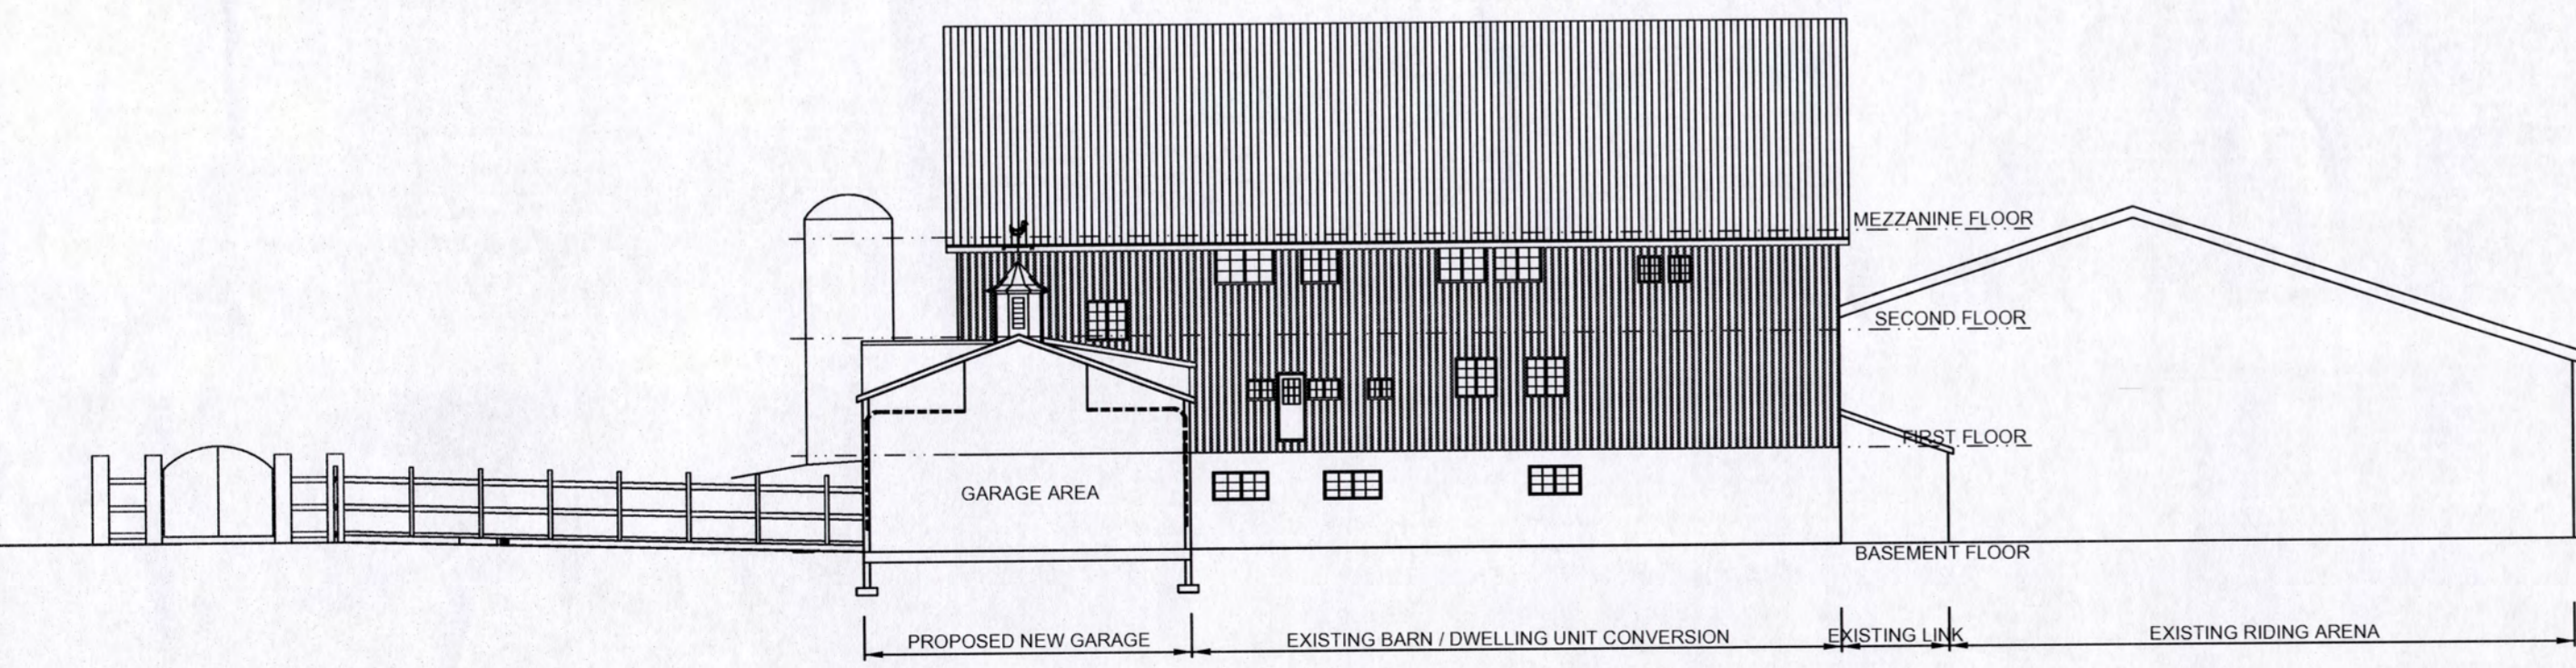

3 SECTION  
SCALE: 1/16" = 1'-0"

No.	Date	Remarks
2	12/15	ISSUED FOR NEC APPROVAL (12/23/15)
1	12/15	CLIENT REVIEW (12/18/15)

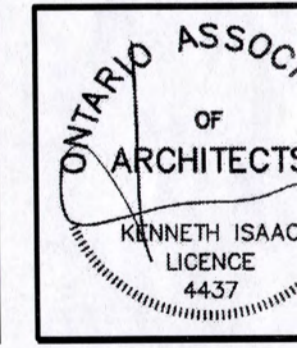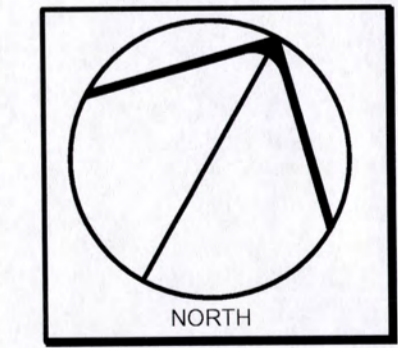

**KENNETH ISAAC architect**



118 Deane Ave.  
Oakville, Ontario, L6K 1N3  
Phone: (905) 338-6998  
Fax: (905) 338-3555


Project:	HALTON PLACE FARMS 9325 15 SIDE ROAD, GEORGETOWN, ON		
Drawing:	BUILDING CLUSTER PLAN (LOWER FLOOR)		
Proj. No.:	2015-06(A)	Scale:	AS NOTED
Date:	DEC 2015	Drwn:	JW Chkd:

Drawing No.:

are the copyright of the architect, and must be returned upon request. Reproduction of drawings, specifications and related documents in whole or in part is strictly forbidden without the architect's written permission.  
 This drawing shall not be used for construction purposes unless countersigned by KENNETH ISAAC ARCHITECT INC.



**LEGEND**

-  EXISTING BUILDING
-  PROPOSED BUILDING

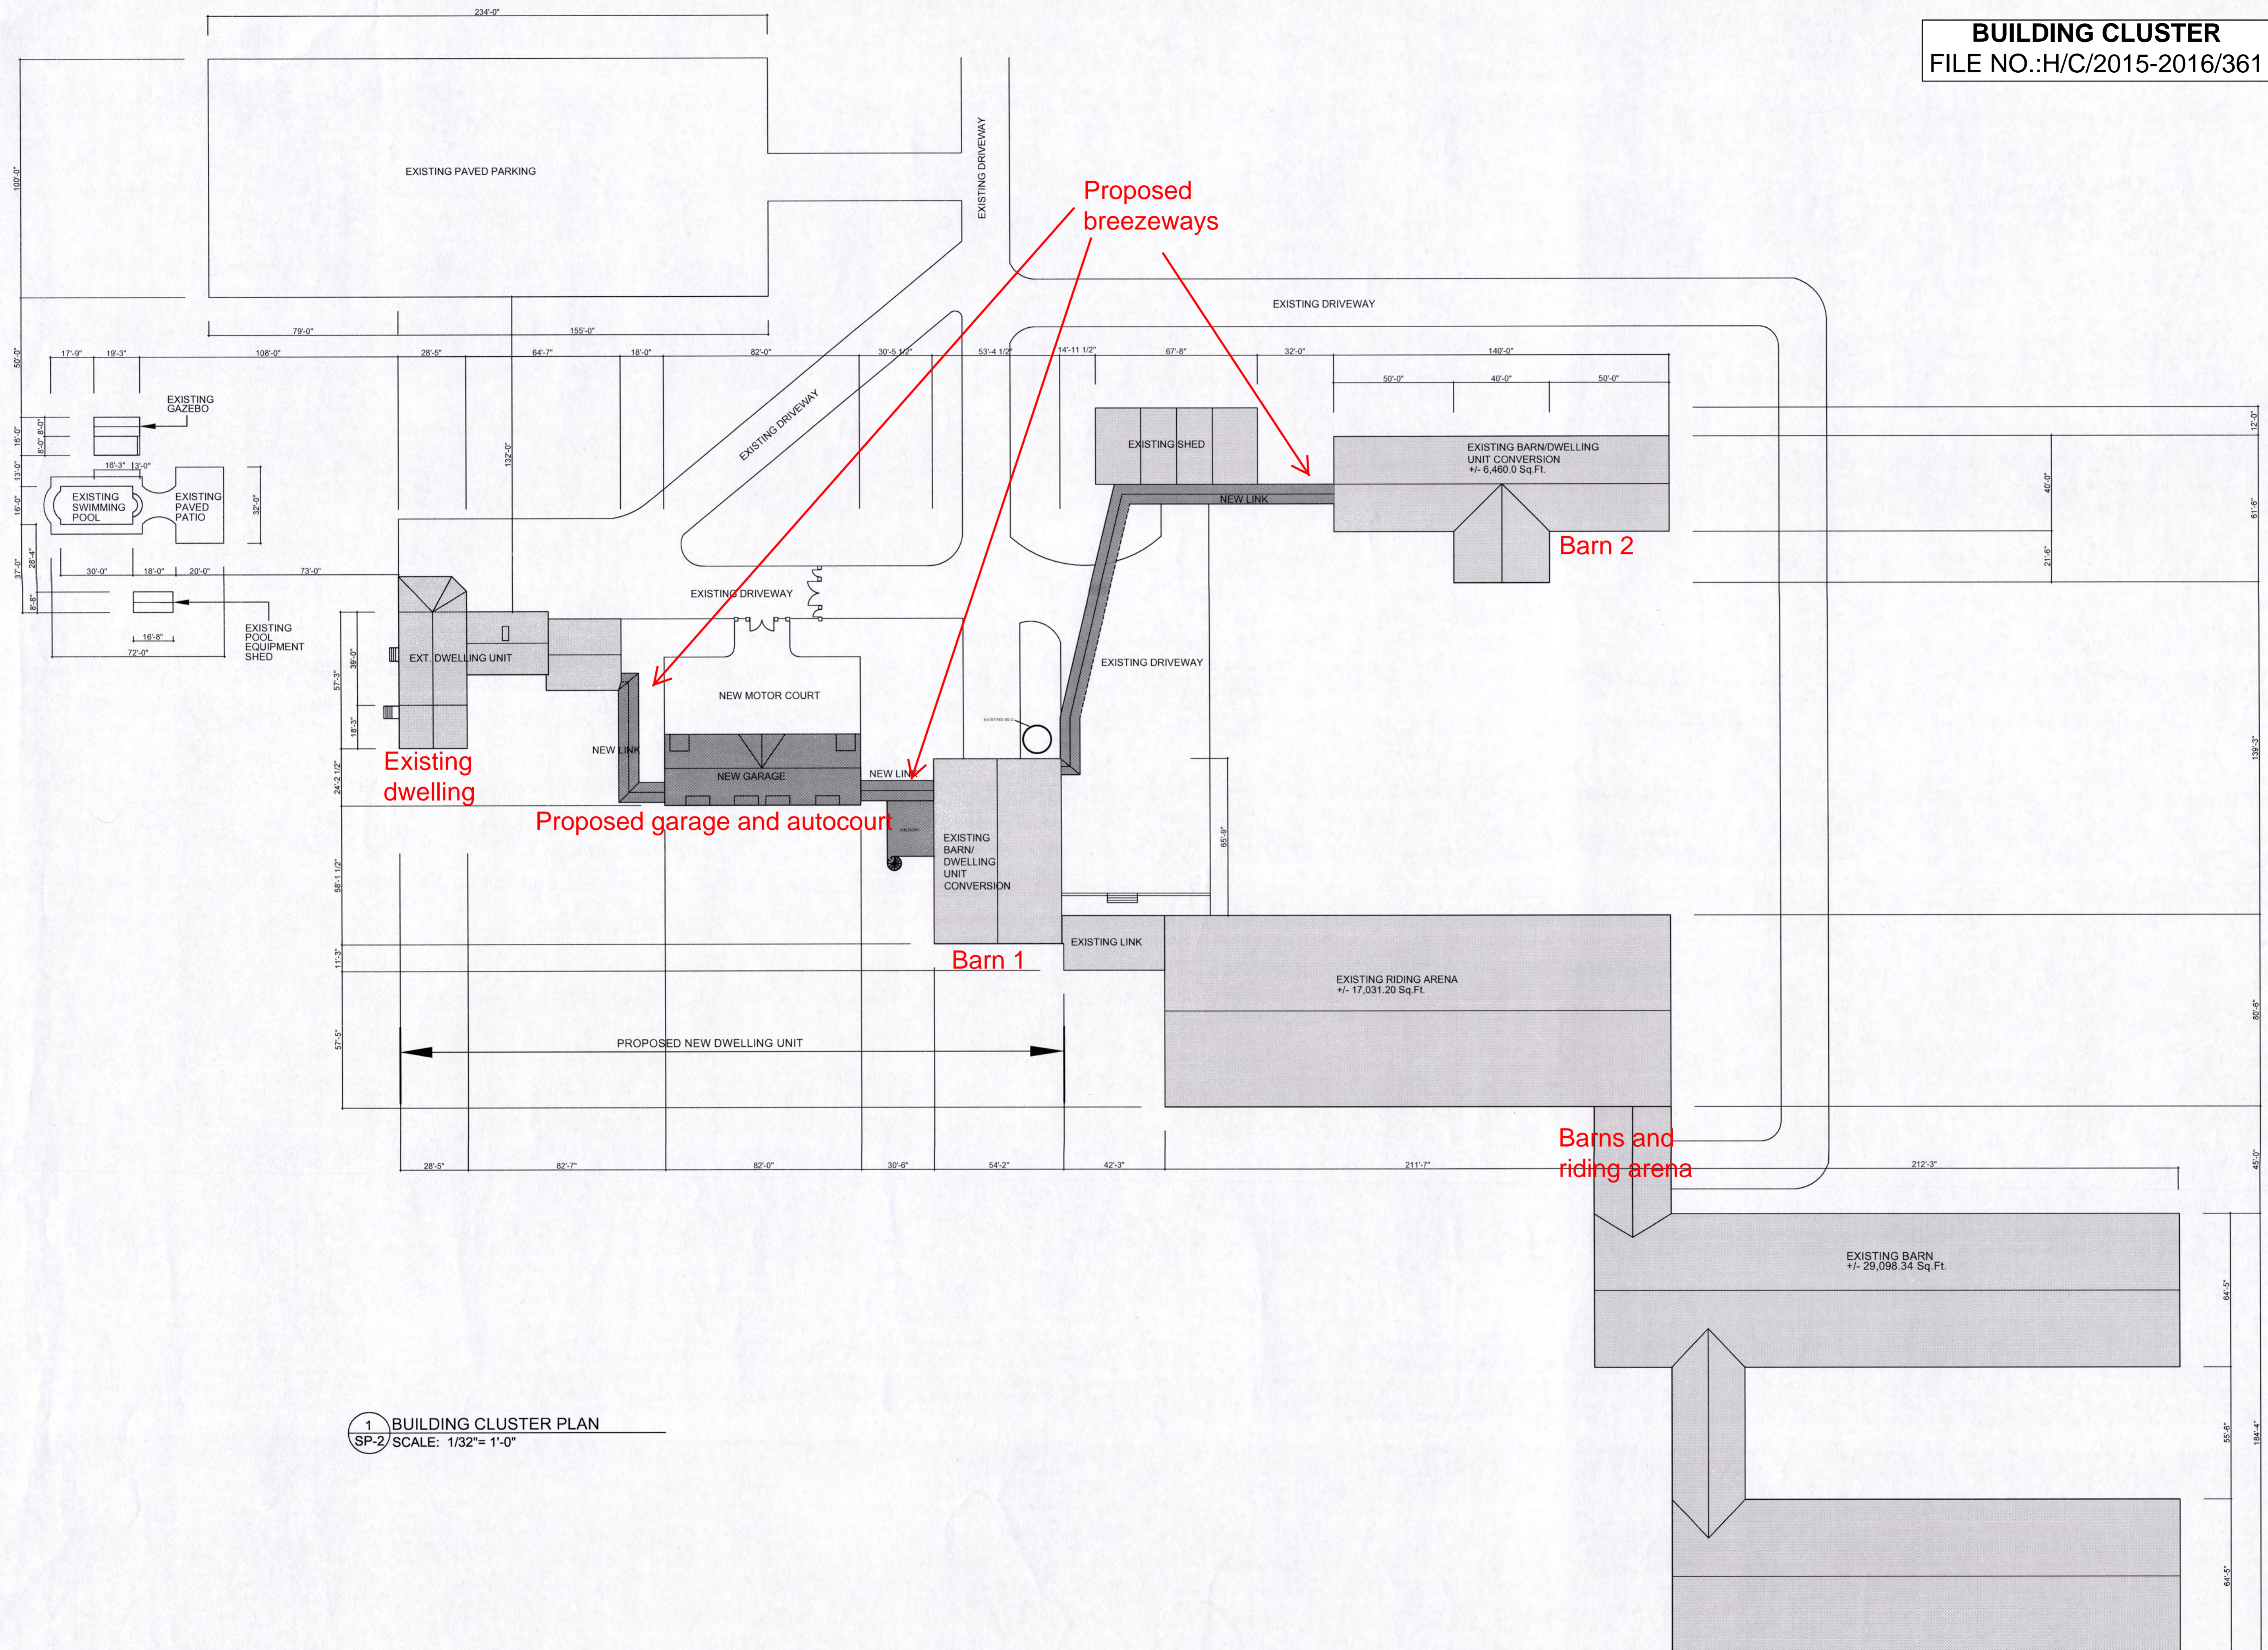

**1 BUILDING CLUSTER PLAN**  
 SP-2 SCALE: 1/32"=1'-0"

No.	Date	Remarks
2	12/15	ISSUED FOR NEC APPROVAL (12/23/15)
1	12/15	CLIENT REVIEW (12/18/15)

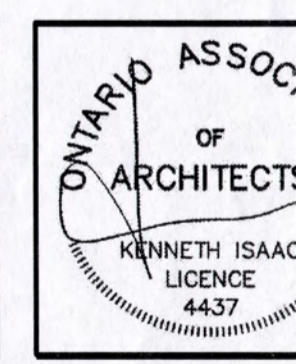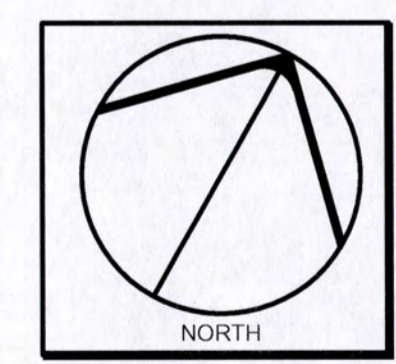

**KENNETH ISAAC architect**

118 Deane Ave.  
 Oakville, Ontario, L6K 1N3  
 Phone: (905) 338-6998  
 Fax: (905) 338-3555

<b>Project:</b> HALTON PLACE FARMS 9328 15 SIDE ROAD, GEORGETOWN, ON			
<b>Drawing:</b> BUILDING CLUSTER PLAN (ROOF)			
<b>Proj. No.:</b> 2015-06(A)	<b>Scale:</b> 1/32"=1'-0"		
<b>Date:</b> DEC 2015	<b>Drwn:</b> JW	<b>Chkd:</b>	

Drawing No.:

SP-2