


**NOTE**  
THIS DRAFTING IS INTENDED FOR USE OF THE COMMITTEE OF ADJUSTMENT ONLY. REVISIONS TO THIS DRAFTING SHALL BE MADE BY THE ARCHITECT.

**PLOT PLAN**  
PART OF LOT 11,  
CONCESSION 4, TOWNSHIP OF CLINTON  
TOWN OF LINCOLN  
REGIONAL MUNICIPALITY OF NIAGARA

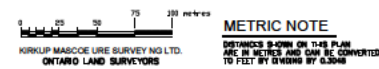


**GENERAL SITE PLAN**

SCALE: 1/500

NOVEMBER 07, 2018  
DATE  
WILLIAM A. MASCOE  
ONTARIO LAND SURVEYOR  
**KIRKUP • MASCOE • URE**  
SURVEYING LTD.  
428 No. 10-0889 P.L.O. 18-0289-3P-01 PLAN

CAVE SPRINGS ROAD

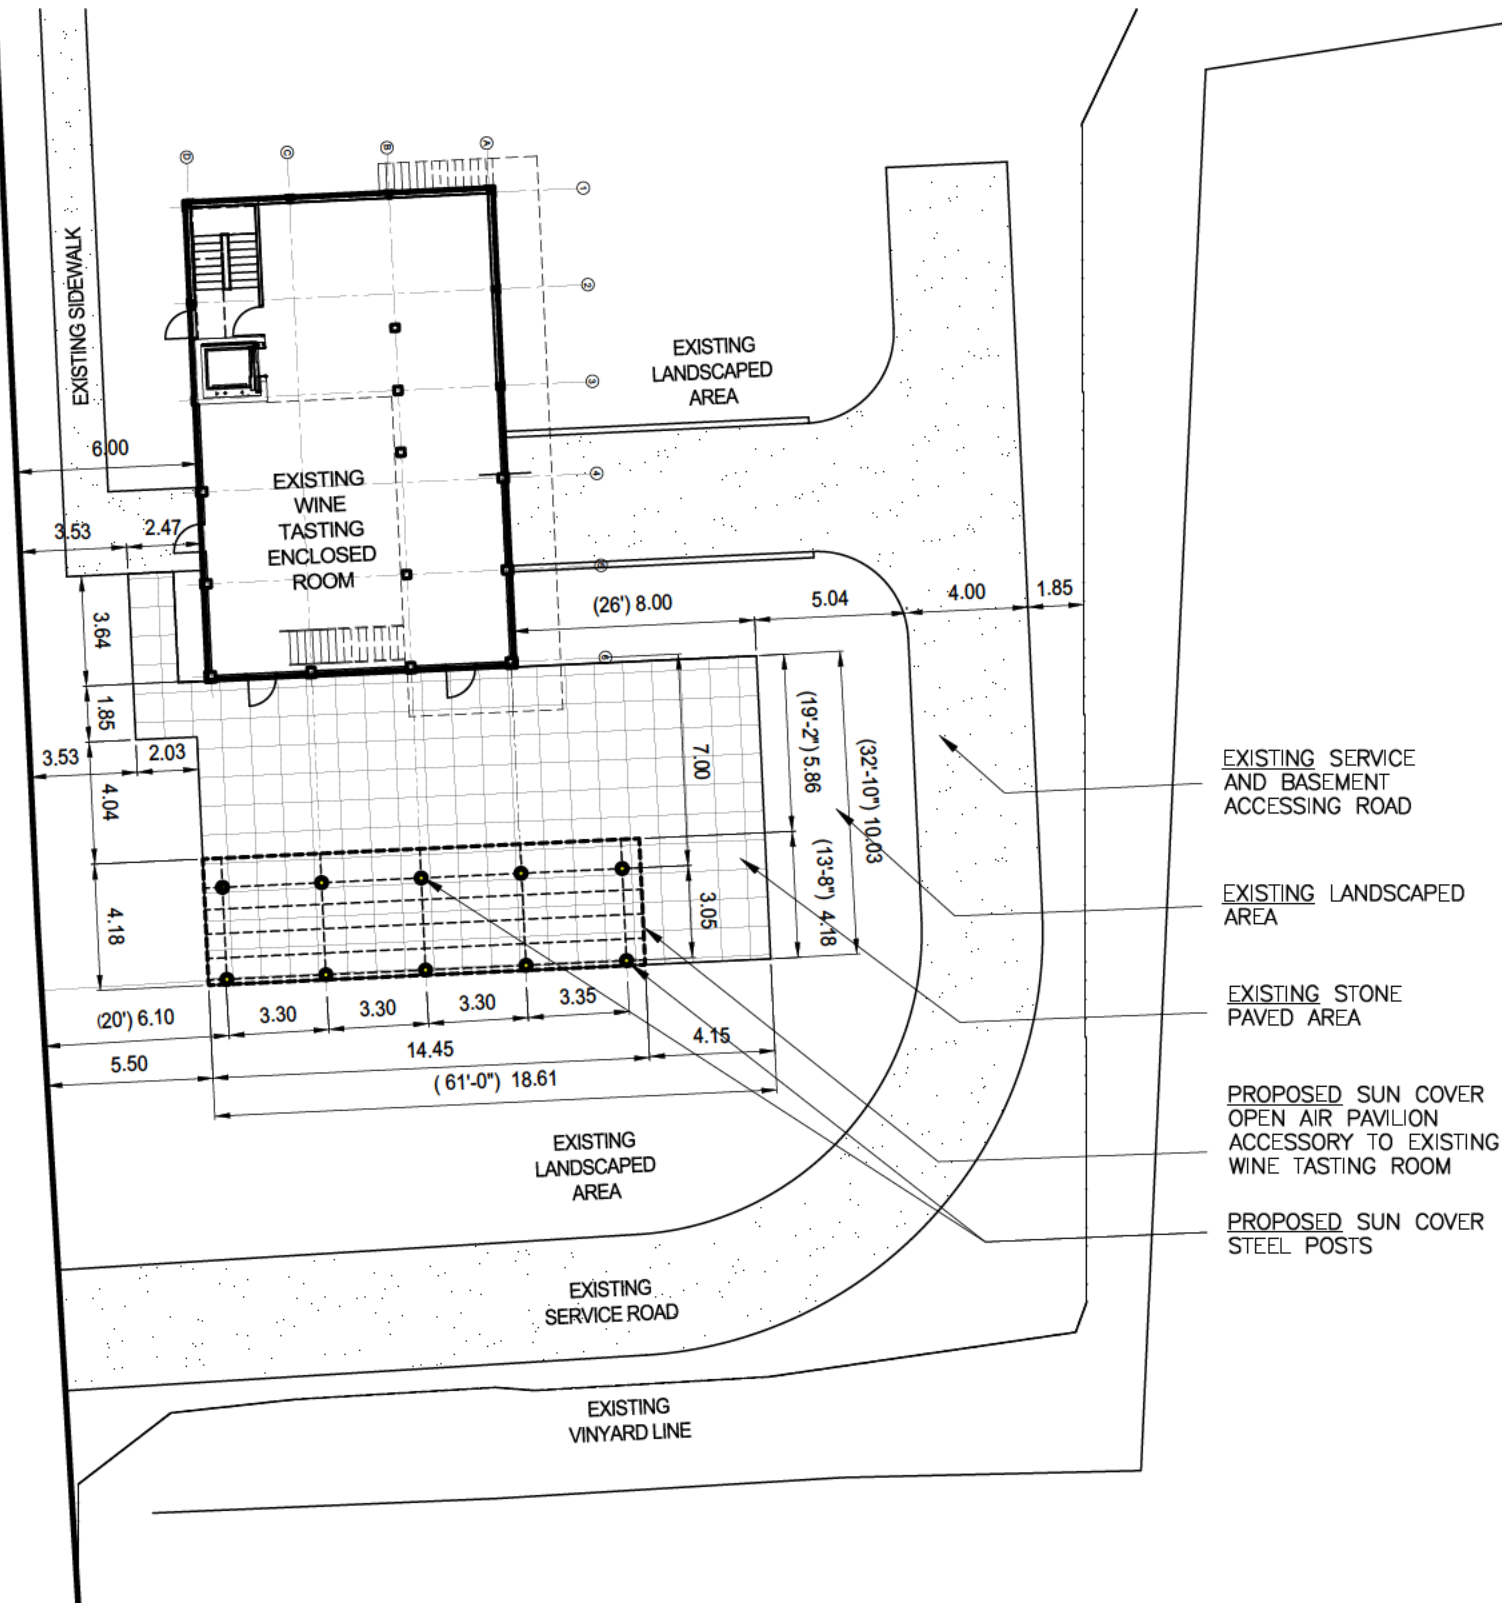

**PARTIAL SITE PLAN**

SCALE: 1/250



- COPYRIGHT OF THIS DRAWING IS RESERVED BY THE ARCHITECT. THE ARCHITECT BEARS NO RESPONSIBILITY FOR THE INTERPRETATION OF THESE DOCUMENTS BY THE ARCHITECT.
- THESE CONTRACT DOCUMENTS ARE THE PROPERTY OF THE ARCHITECT. THE ARCHITECT BEARS NO RESPONSIBILITY FOR THE INTERPRETATION OF THESE DOCUMENTS BY THE ARCHITECT. THE ARCHITECT BEARS NO RESPONSIBILITY FOR THE INTERPRETATION OF THESE DOCUMENTS BY THE ARCHITECT.
- DRAWINGS ARE NOT TO BE SCALED FOR CONSTRUCTION. THE CONTRACTOR IS TO VERIFY ALL EXISTING CONDITIONS AND DIMENSIONS REQUIRED TO PERFORM THE WORK AND REPORT ANY DISCREPANCIES WITH THE CONTRACT DOCUMENTS TO THE ARCHITECT BEFORE COMMENCING ANY WORK.
- POSITIONS OF EXPOSED FINISHED MECHANICAL OR ELECTRICAL DEVICES, FITTINGS, AND FIXTURES INDICATED ON THESE DRAWINGS GOVERN OVER THE MECHANICAL AND ELECTRICAL DRAWINGS. THOSE ITEMS NOT CLEARLY LOCATED WILL BE LOCATED AS DIRECTED BY THE ARCHITECT.
- THESE DRAWINGS ARE NOT TO BE USED FOR CONSTRUCTION UNLESS NOTED BELOW AS ISSUANCE FOR CONSTRUCTION.
- ALL WORK IS TO BE CARRIED OUT IN CONFORMANCE WITH THE CODE AND BYLAWS OF THE AUTHORITIES HAVING JURISDICTION.
- THE AUTHORS OF THESE PLANS AND SPECIFICATIONS GIVE NO WARRANTY OR REPRESENTATION TO ANY PARTY ABOUT THE CONSTRUCTION OF THE WORK(S) REPRESENTED BY THEM. ALL CONTRACTORS OR SUBCONTRACTORS MUST SATISFY THEMSELVES WHEN BIDDING AND AT ALL TIMES ENSURE THAT THEY CAN PROPERLY CONSTRUCT THE WORK REPRESENTED BY THESE PLANS.

BY: STAN SZARLASKI, OAA, MRAC, ARCHITECT  
DATE: \_\_\_\_\_

NO	DATE	DESCRIPTIONS
4	MAY 19, 23	SUN SHADE
3	JUNE 7, 21	BUILDING PERMIT
2	OCT 22,20	REVISED DESIGN
1	OCT 16,20	REVISED DESIGN

REVISIONS

OWNER: \_\_\_\_\_

PROJECT:  
**WINE TASTING BUILDING PERGOLA**

DRAWING:  
**SITE PLAN**


SCALE: AS SHOWN



7 VERGORDA CIRCLE  
ST. CATHARINES, ONTARIO  
L2T 2P1  
TEL. 1 905 685 9010  
FAX. 1 905 685 7950  
www.archwayarchitects.com  
mail@archwayarchitects.com

DATE : MAR 2021  
DESIGN :  
DRAFTING :  
ISSUED :  
ACAD : A-200

DRAWING NO.  
**LP\_A-101**

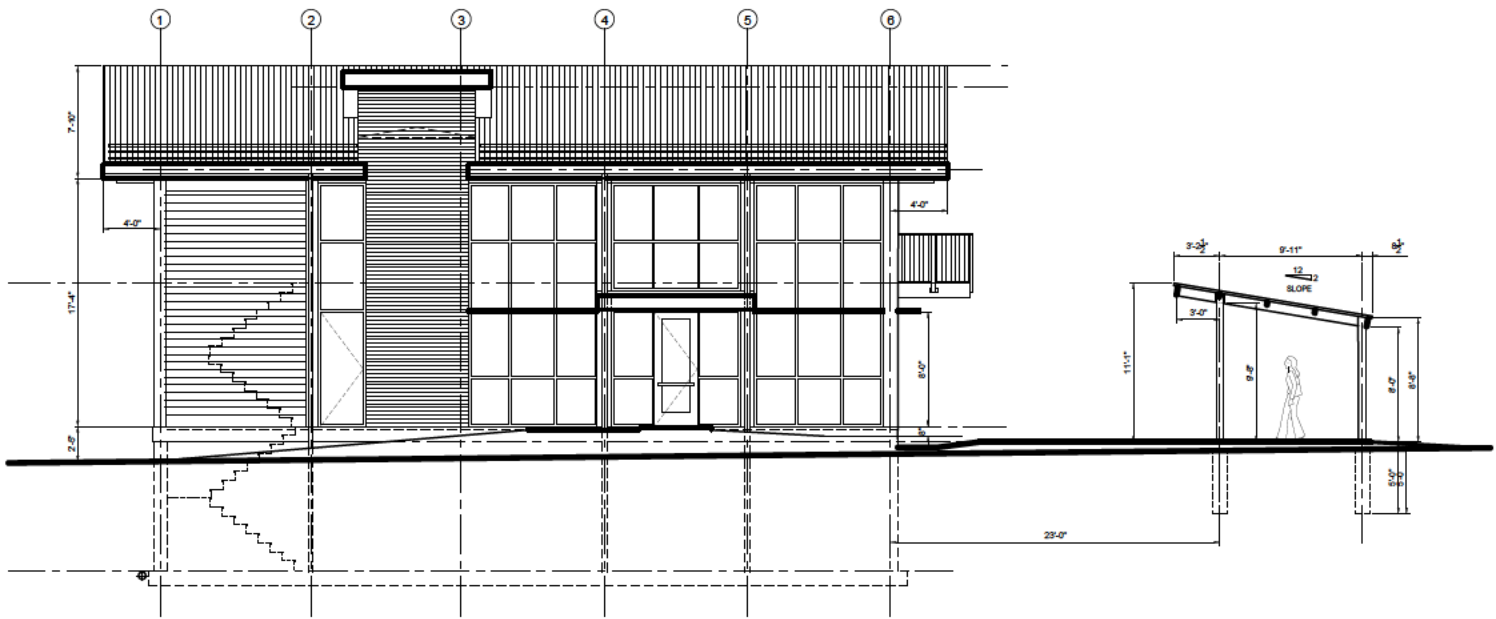

EXISTING WINE TASTING BUILDING WEST ELEVATION

