

RECEIVED

MAR 11 2019

NIAGARA ESCARPMENT
COMMISSION

OSPREY CLEARVIEW TOWNLINE




BENCHMARK NO.1
SPIKE IN SIDE OF HP
STA. 4+267.55
OFFSET 9.089m LT
ELEV. 510.215

ROB ROY WETLAND


SIDEROAD 26/27

8592 26/27 S.R.
ROLL #827700

LEGEND
REVISION 2015/07/30 GRADING LIMIT
2018/08/01 GRADING LIMIT

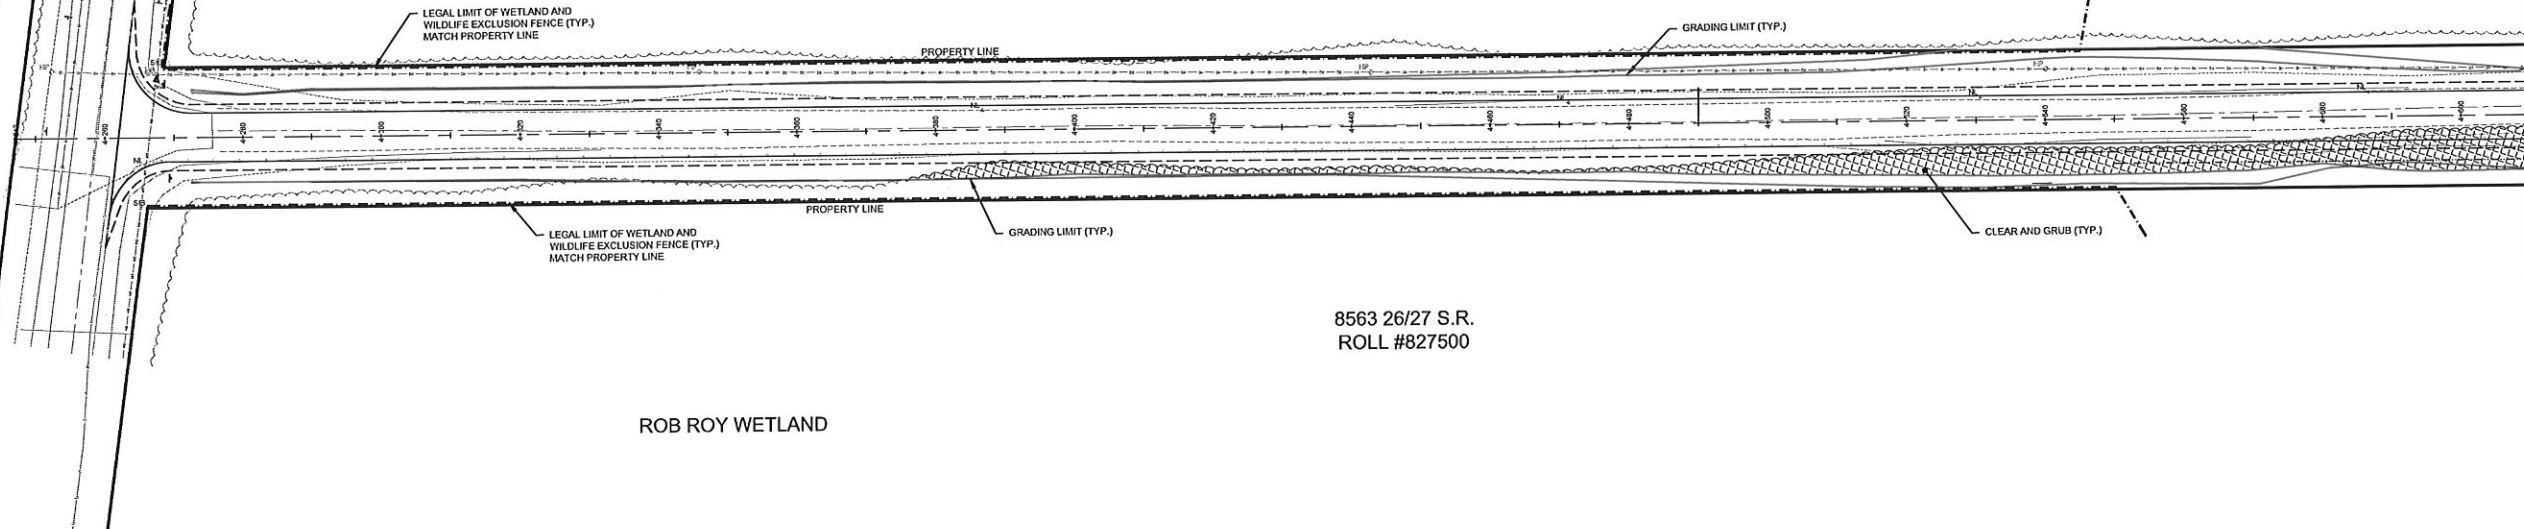




8563 26/27 S.R.
ROLL #827500

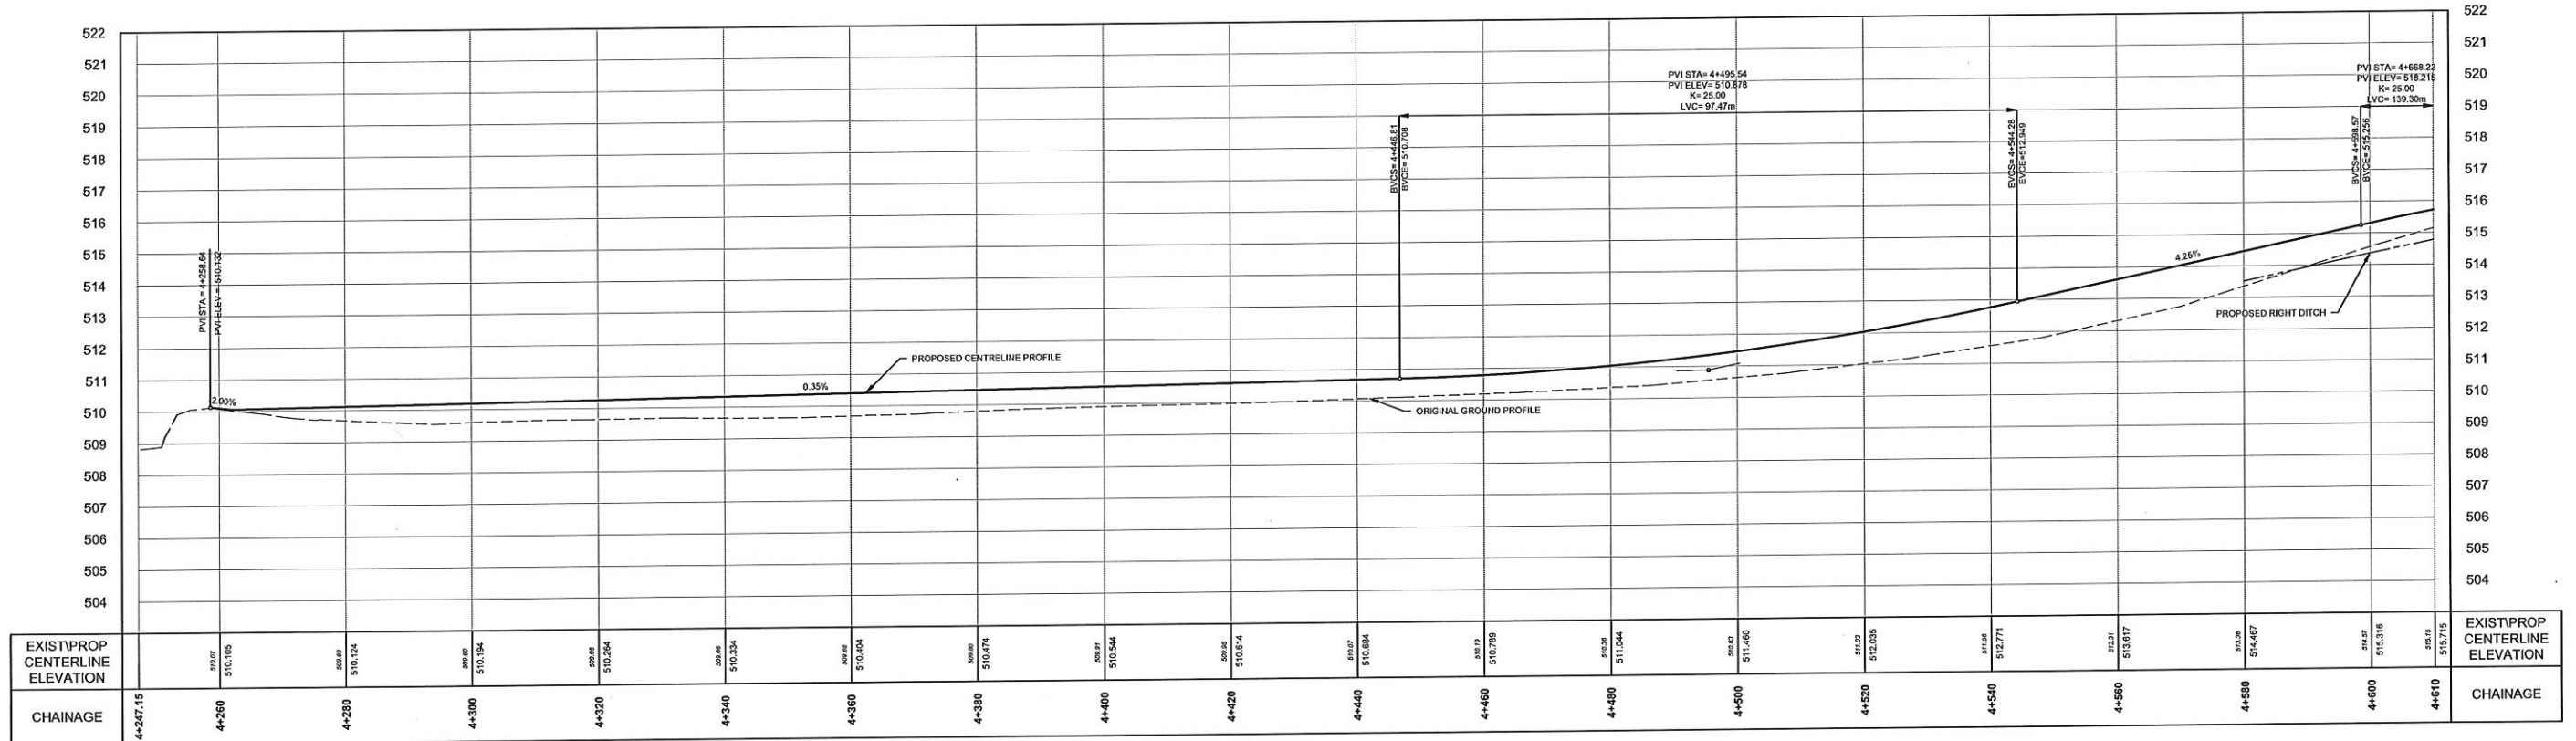

EXIST/PROP CENTERLINE ELEVATION		
	510.07	510.105
	509.88	510.124
	509.88	510.194
	509.88	




LEGEND	
REVISION 2015/07/30 GRADING LIMIT	
2018/08/01 GRADING LIMIT	

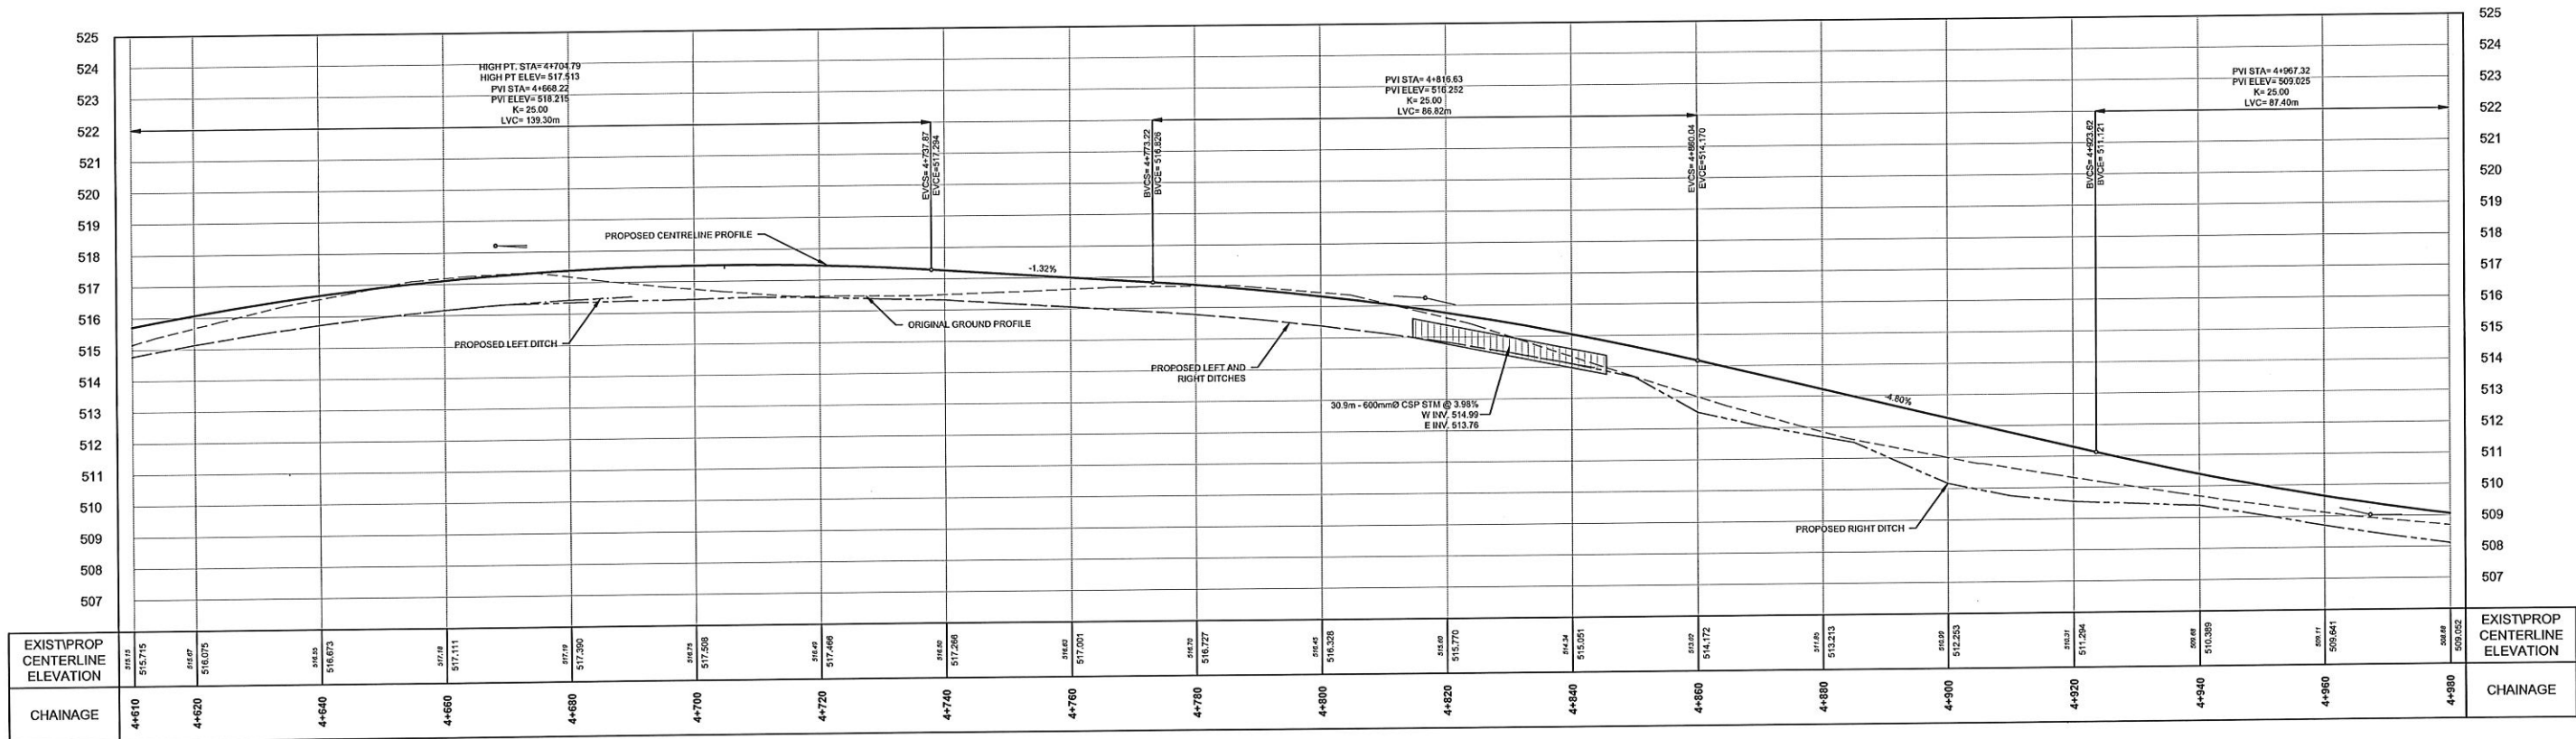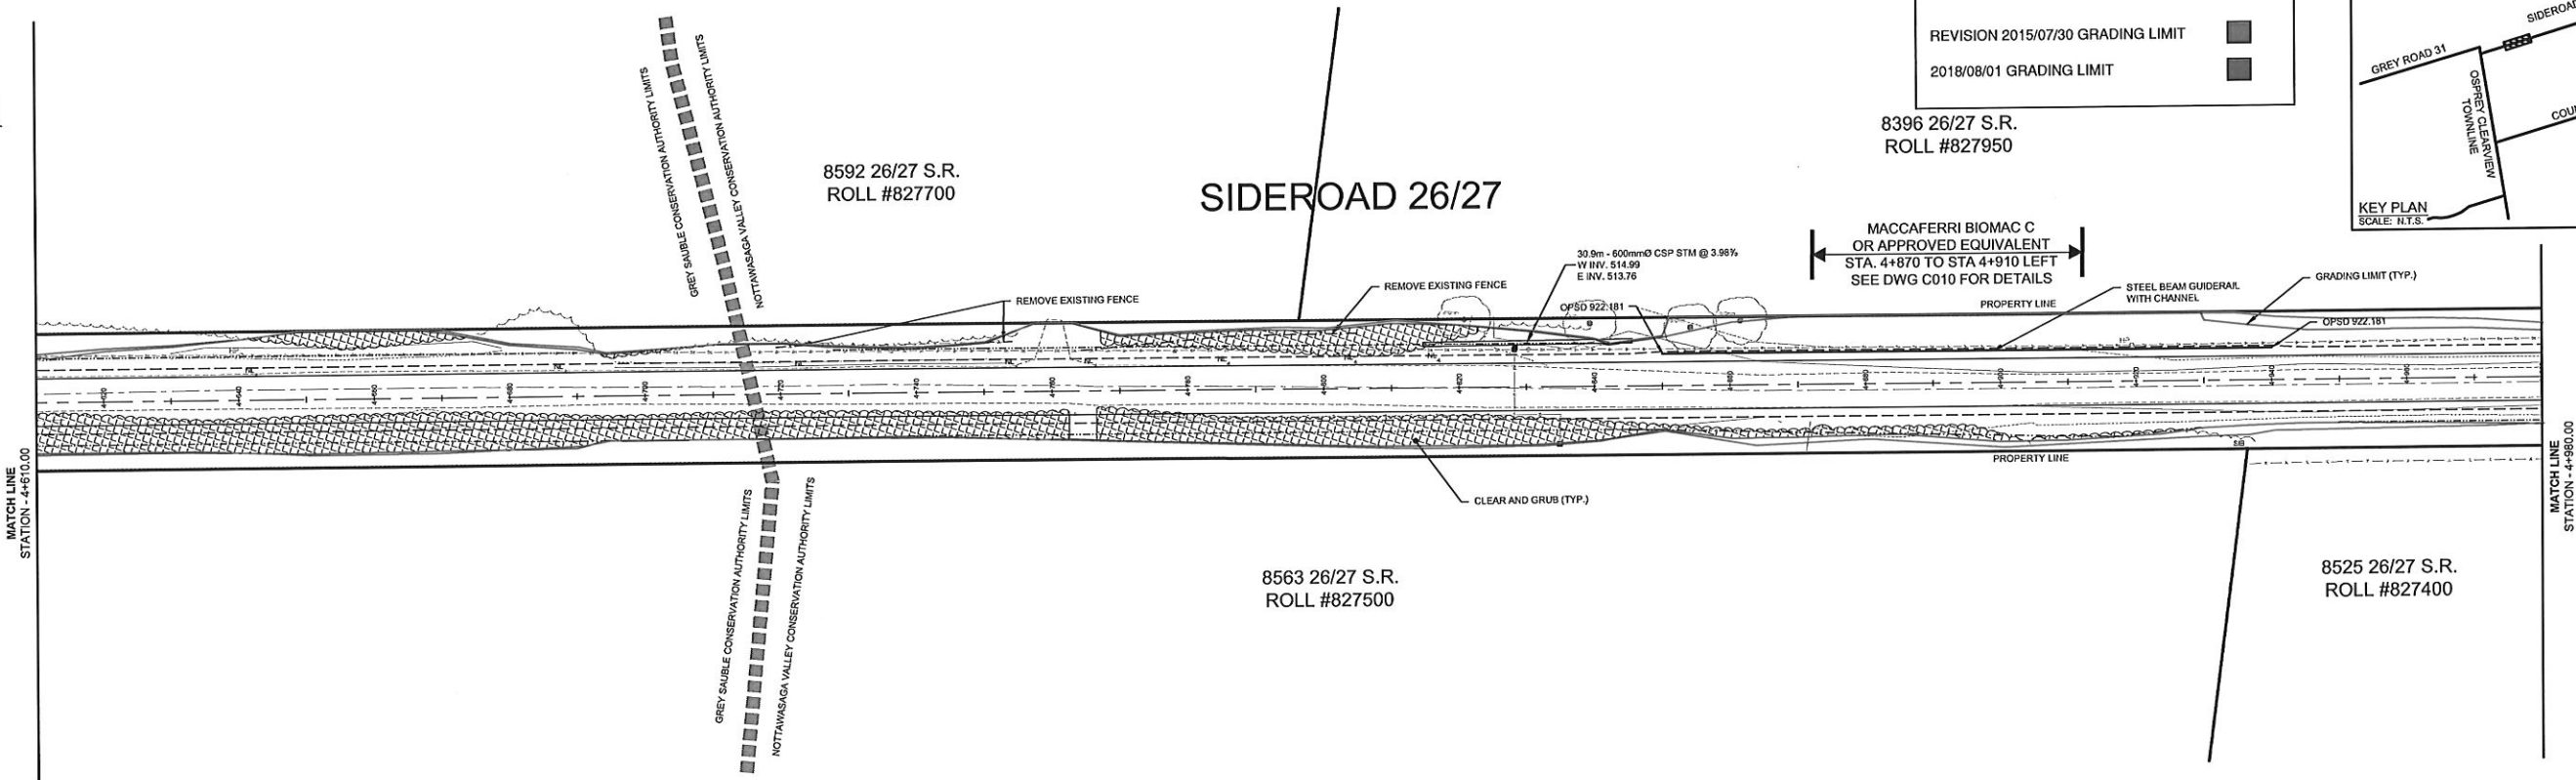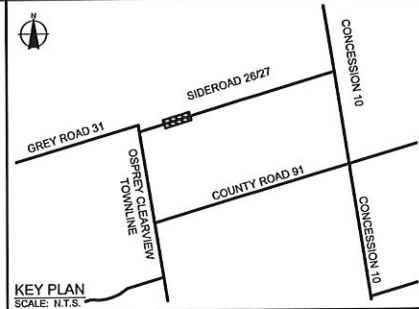

- Notes
1. This drawing is the exclusive property of R. J. Burnside & Associates Limited. The reproduction of any part without prior written consent of this office is strictly prohibited.
 2. The contractor shall verify all dimensions, levels, and datum on site and report any discrepancies or omissions to this office prior to construction.
 3. This drawing is to be read and understood in conjunction with all other plans and documents applicable to this project.

No.	Issue / Revision	Date	Auth.
6	DESIGN REVISION	2015/05/29	
7	DESIGN REVISION	2015/07/30	
8	DESIGN REVISION	2016/05/20	
9	WETLAND DELINEATION	2016/07/13	
10	ISSUED FOR DFO SUBMISSION	2016/09/22	
11	RE-ISSUED FOR DFO SUBMISSION	2017/03/22	
12	PSW DELINEATION AND EXCLUSION FENCING	2017/03/23	
13	PROFILE REVISION FOR 70km DESIGN SPEED	2017/05/05	

PRELIMINARY

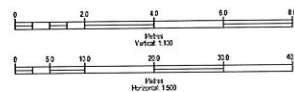

BURNSIDE
Client
TOWNSHIP OF CLEARVIEW
217 OGDON STREET
STAYNER, ONTARIO
L0M 1S0

R.J. Burnside & Associates Limited
3 Royal Crescent,
Collingwood, Ontario, L9Y 4J6
Telephone (705) 448-0515
Fax (705) 448-2399
web: www.rjburnside.com

Drawing Title				
CLEARVIEW SIDEROAD 26/27 RECONSTRUCTION				
PLAN & PROFILE SIDEROAD 26/27 4+610 to 4+980				
Drawn AES/JSE	Checked JKV	Designed AES	Checked JKV	Date 2018/08/01
Scale H 1:500 V 1:100	Project No. 300034587	Revision No. 13	Drawing No. C002	




BENCHMARK NO.2
SPIKE IN SIDE OF HP
STA. 5+010.66
OFFSET 5.492m LT
ELEV. 508.468


8396 26/27 S.R.
ROLL #827950

SIDEROAD 26/27

LEGEND
REVISION 2015/07/30 GRADING LIMIT
2018/08/01 GRADING LIMIT

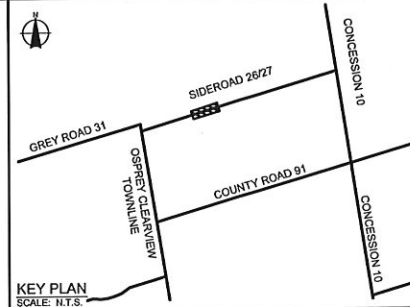


8462 26/27 S.R.
ROLL #827800

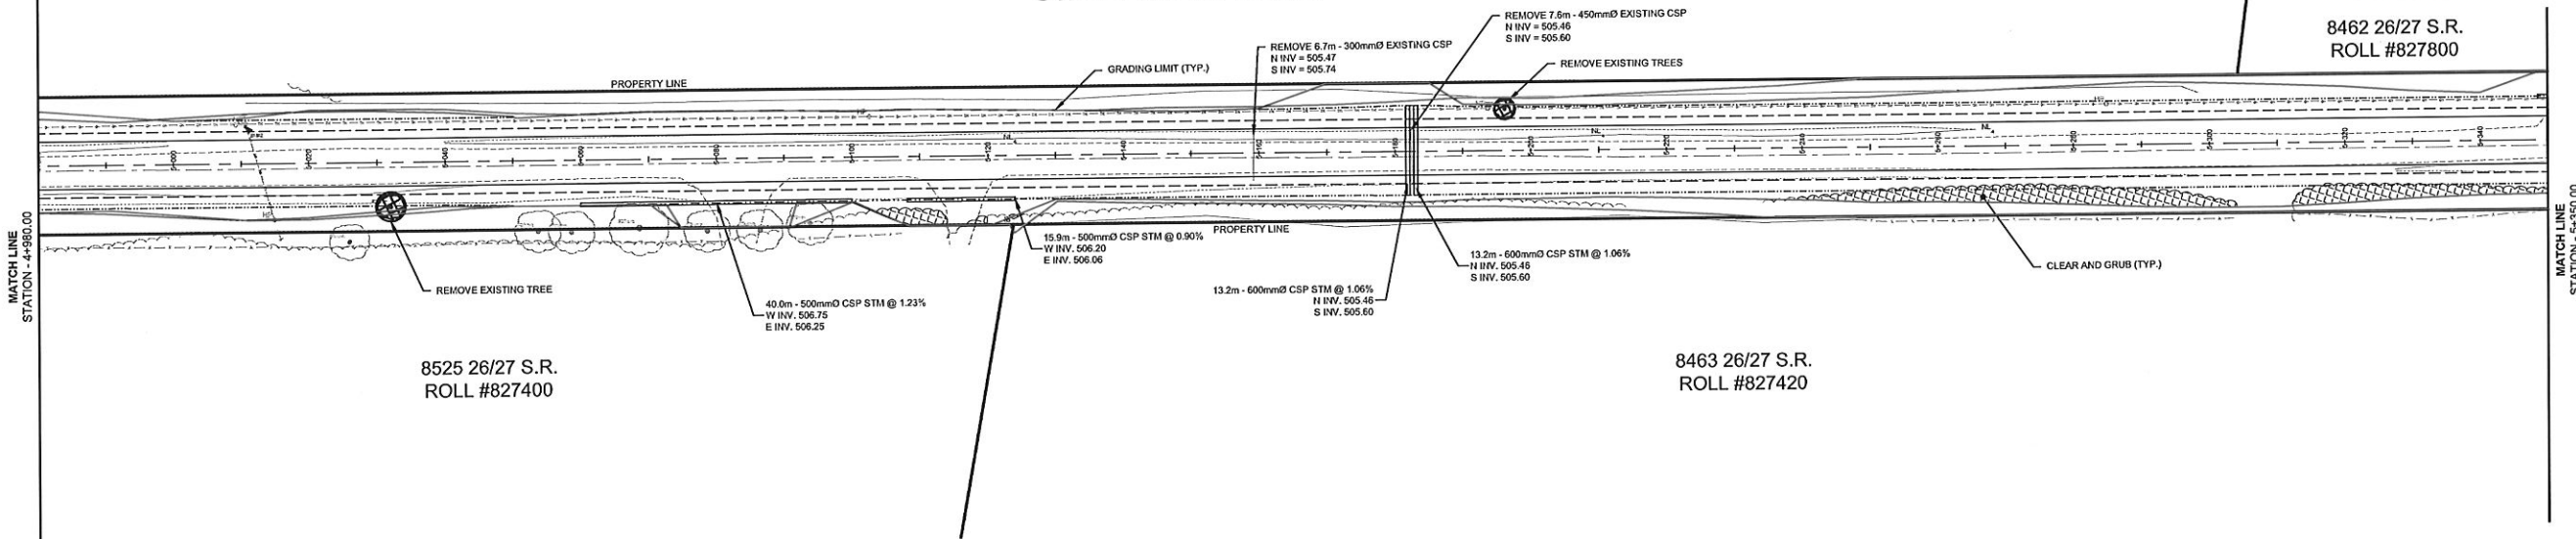

8525 26/27 S.R.
ROLL #827400


8463 26/27 S.R.
ROLL #827420

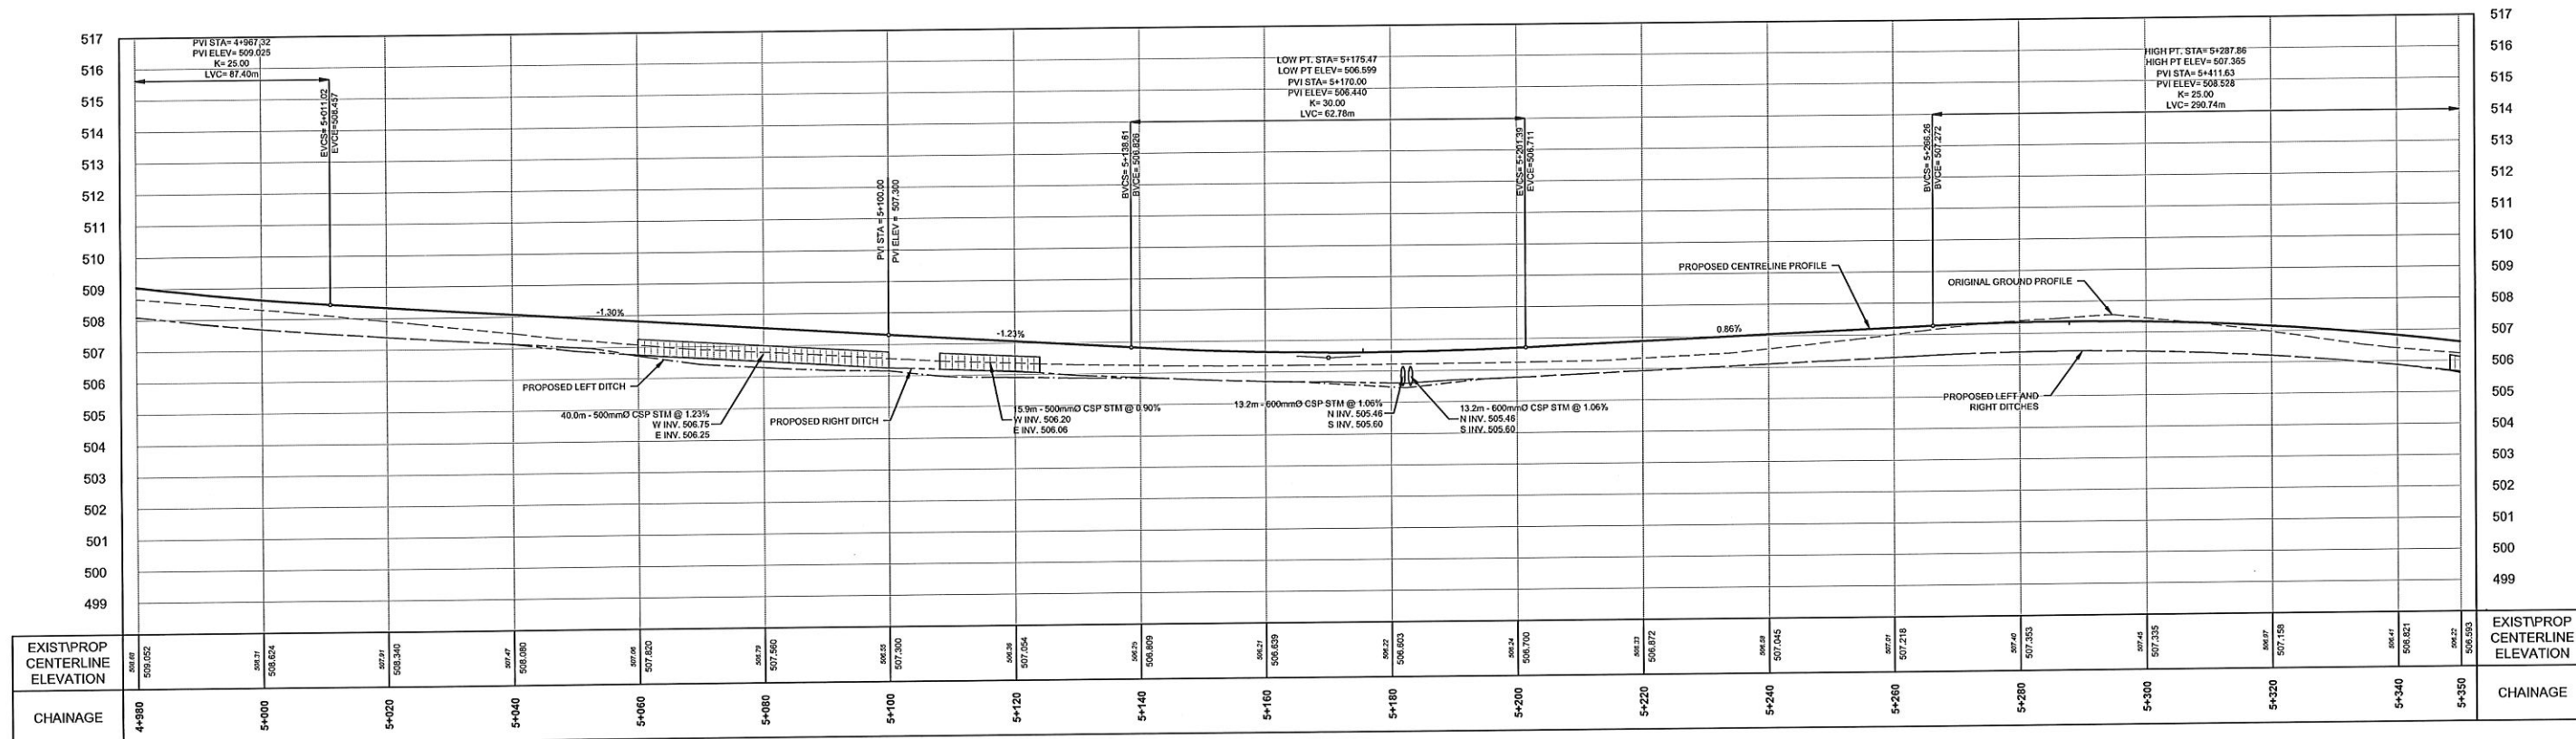

- Notes
1. This drawing is the exclusive property of R. J. Burnside & Associates Limited. The reproduction of any part without prior written consent of this office is strictly prohibited.
 2. The contractor shall verify all dimensions, levels, and datum on site and report any discrepancies or omissions to this office prior to construction.
 3. This drawing is to be read and understood in conjunction with all other plans and documents applicable to this project.

No.	Issue / Revision	Date	Auth.
6	DESIGN REVISION	2015/05/29	
7	DESIGN REVISION	2015/07/30	
8	DESIGN REVISION	2016/05/20	
9	WETLAND DELINEATION	2016/07/13	
10	ISSUED FOR DFO SUBMISSION	2016/09/22	
11	RE-ISSUED FOR DFO SUBMISSION	2017/03/22	
12	PSV DELINEATION AND EXCLUSION FENCING	2017/03/23	
13	PROFILE REVISION FOR 70km DESIGN SPEED	2017/05/05	

PRELIMINARY

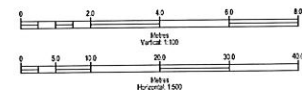

BURNSIDE
217 GIVON STREET
STAYNER, ONTARIO
L0M 1S0

R.J. Burnside & Associates Limited
3 Borel Crescent,
Collingwood, Ontario, L9Y 4J6
Telephone (705) 446-0515
fax (705) 446-2399
web www.rjburnside.com

Drawing Title
CLEARVIEW SIDEROAD 26/27 RECONSTRUCTION
PLAN & PROFILE
SIDEROAD 26/27
4+980 to 5+350
Drawn: AES/JSE
Checked: JKV
Engraved: AES
Project No: 300034587
Date: 2018/08/01
Revision No: 13
Drawing No: **C003**



BENCHMARK NO.3
SPIKE IN SIDE OF HP
STA. 5+373.91
OFFSET 6.07m LT
ELEV. 506.428

8462 26/27 S.R.
ROLL #827800



SIDEROAD 26/27

LEGEND

REVISION 2015/07/30 GRADING LIMIT
2018/08/01 GRADING LIMIT


8396 26/27 S.R.
ROLL #827950

KEY PLAN
SCALE: N.T.S.

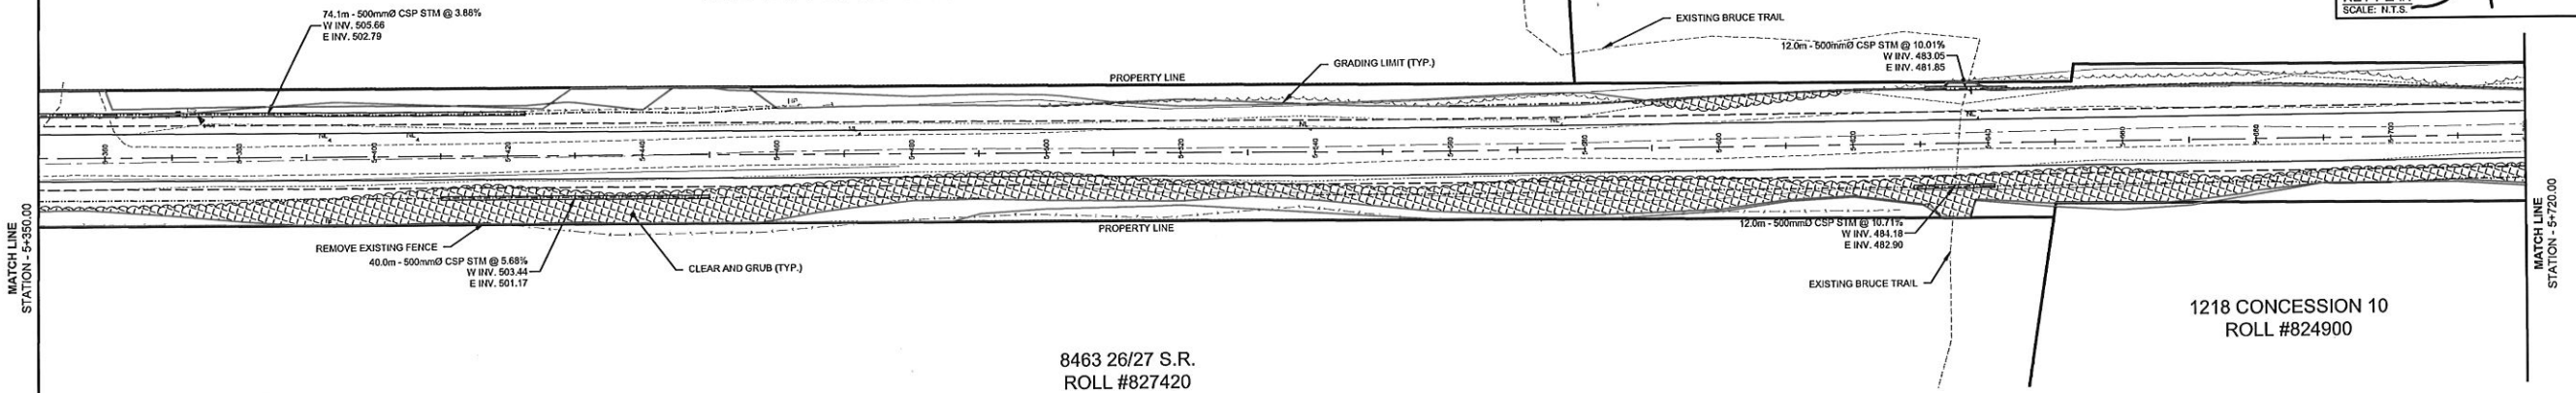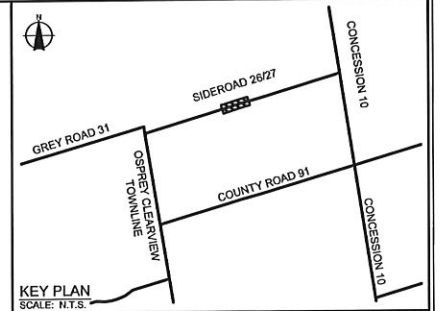

8463 26/27 S.R.
ROLL #827420


1218 CONCESSION 10
ROLL #824900

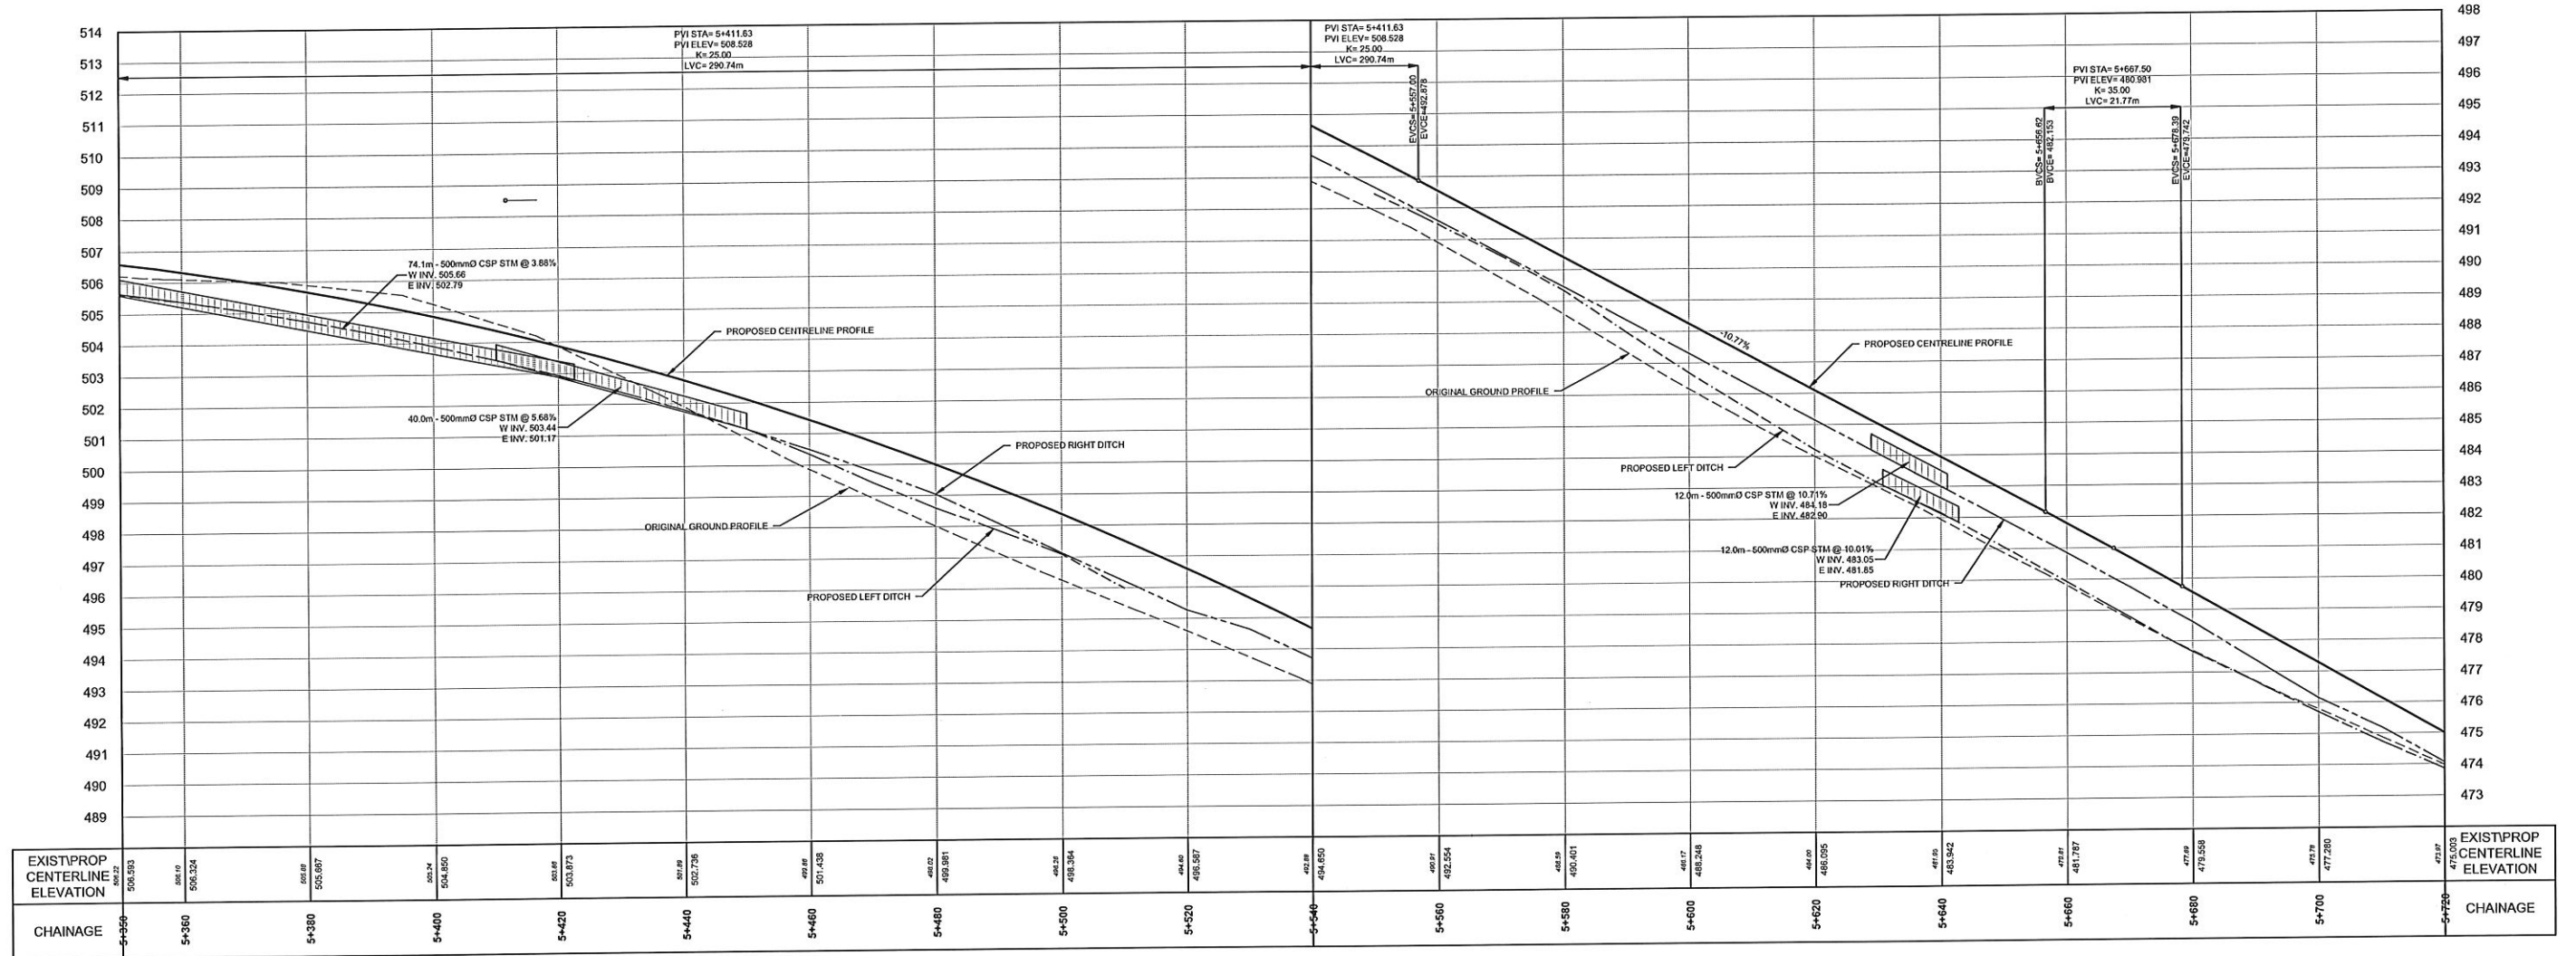

- Notes
1. This drawing is the exclusive property of R. J. Burnside & Associates Limited. The reproduction of any part without prior written consent of this office is strictly prohibited.
 2. The contractor shall verify all dimensions, levels, and datum on site and report any discrepancies or omissions to this office prior to construction.
 3. This drawing is to be read and understood in conjunction with all other plans and documents applicable to this project.

PRELIMINARY

No.	Issue / Revision	Date	Auth.
6	DESIGN REVISION	2015/05/29	
7	DESIGN REVISION	2015/07/30	
8	DESIGN REVISION	2016/05/20	
9	WETLAND DELINEATION	2016/07/13	
10	ISSUED FOR DFO SUBMISSION	2016/09/22	
11	RE-ISSUED FOR DFO SUBMISSION	2017/03/22	
12	PSW DELINEATION AND EXCLUSION FENCING	2017/03/23	
13	PROFILE REVISION FOR 70km DESIGN SPEED	2017/05/05	

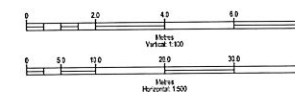


BURNSIDE
Client
TOWNSHIP OF CLEARVIEW
217 GIDION STREET
STAYNER, ONTARIO
L0M 1S0

R.J. Burnside & Associates Limited
3 Rural Crescent,
Collingwood, Ontario, L9Y 4J6
Telephone (705) 448-0515
Fax (705) 446-2399
www.rjburnside.com

Drawing Title				
CLEARVIEW SIDEROAD 26/27 RECONSTRUCTION				
PLAN & PROFILE				
SIDEROAD 26/27				
5+350 to 5+720				
Drawn	Checked	Designed	Checked	Date
AES/JSE	JKV	AES	JKV	2018/08/01
Scale	Project No.	Revision No.		
H 1:500 V 1:100	300034587	13		

C004

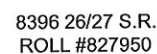

8318 26/27 S.R.
ROLL #825101

SIDEROAD 26/27

LEGEND

REVISION 2015/07/30 GRADING LIMIT

2018/08/01 GRADING LIMIT



KEY PLAN
SCALE: N.T.S.


ROAD 26/27

COUNTY RO

CONCESSION 10	CONCESSION 11
---------------	---------------

KEY PLAN
SCALE: N.T.S.

8317 26/27 S.R.
ROLL #825000

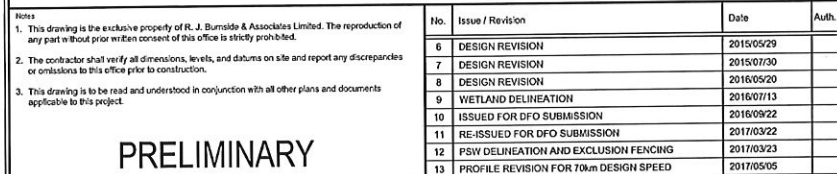

PRELIMINARY

No.	Issue / Revision	Date	Auth.
6	DESIGN REVISION	2015/05/29	
7	DESIGN REVISION	2015/07/30	
8	DESIGN REVISION	2016/05/20	
9	WETLAND DELINEATION	2016/07/13	
10	ISSUED FOR DFO SUBMISSION	2016/09/22	
11	RE-ISSUED FOR DFO SUBMISSION	2017/03/22	
12	PSW DELINEATION AND EXCLUSION FENCING	2017/03/23	
13	PROFILE REVISION FOR 70km DESIGN SPEED	2017/05/05	

 BURNSIDE

Client
TOWNSHIP OF CLEARVIEW
217 GIDION STREET
STAYNER, ONTARIO
L0M 1S0

R.J. Burnside & Associates Limited
3 Ronell Crescent,
Collingwood, Ontario, L9Y 4J6
telephone (705) 446-0515
fax (705) 446-2399
web www.rjburnside.com

Drawing Title
CLEARVIEW SIDEROAD 26/27 RECONSTRUCTION




PLAN & PROFILE
SIDE ROAD 22/27

5+720 to 6+090						Drawing C
Drawn	Checked	Designed	Checked	Date		
AES/JSE	JKV	AES	JKV	2018/08/01		
Scale H:1-500 V:1-100		Project No. 300034587		Revision No. 13		

C005



LEGEND	
REVISION 2015/07/30 GRADING LIMIT	
2018/08/01 GRADING LIMIT	

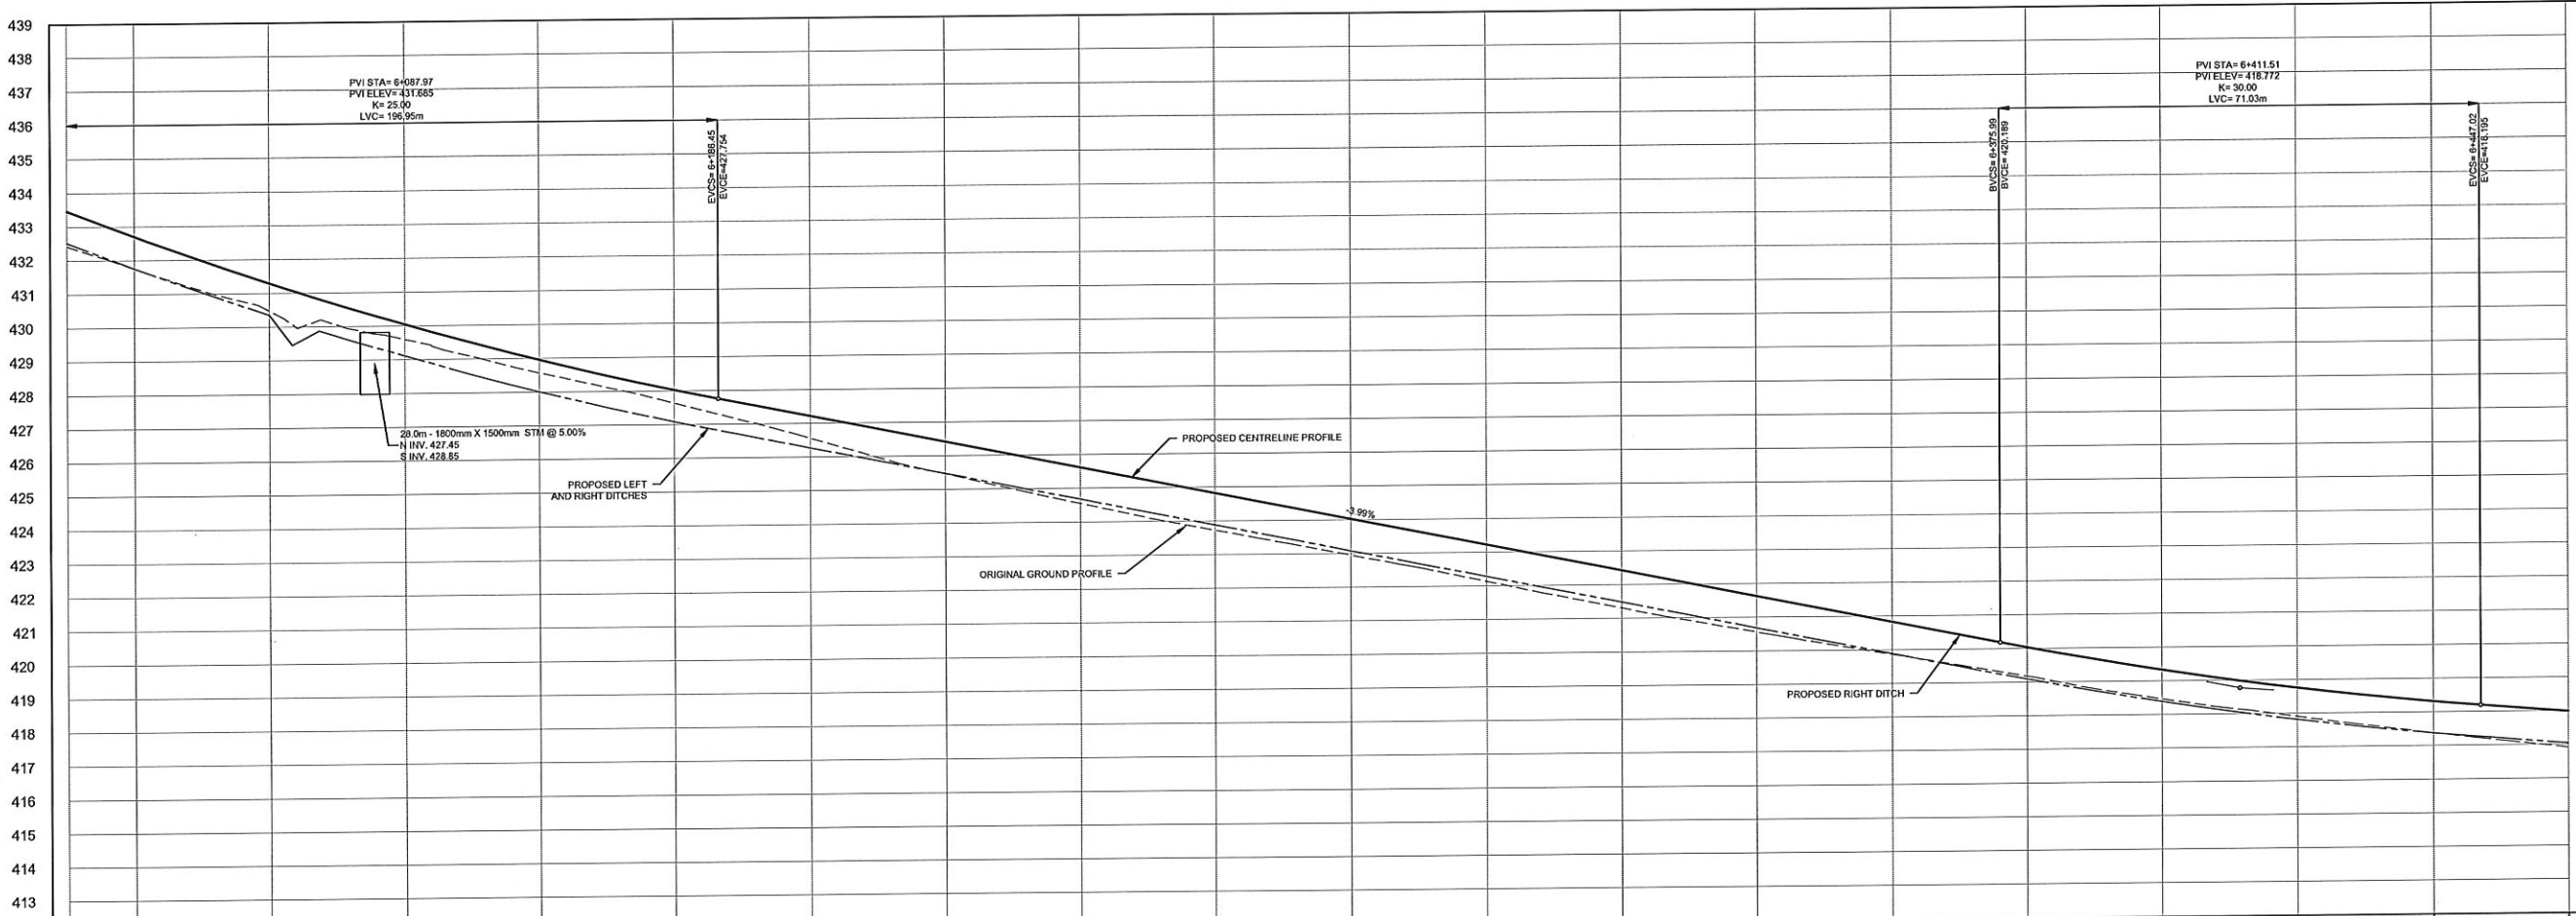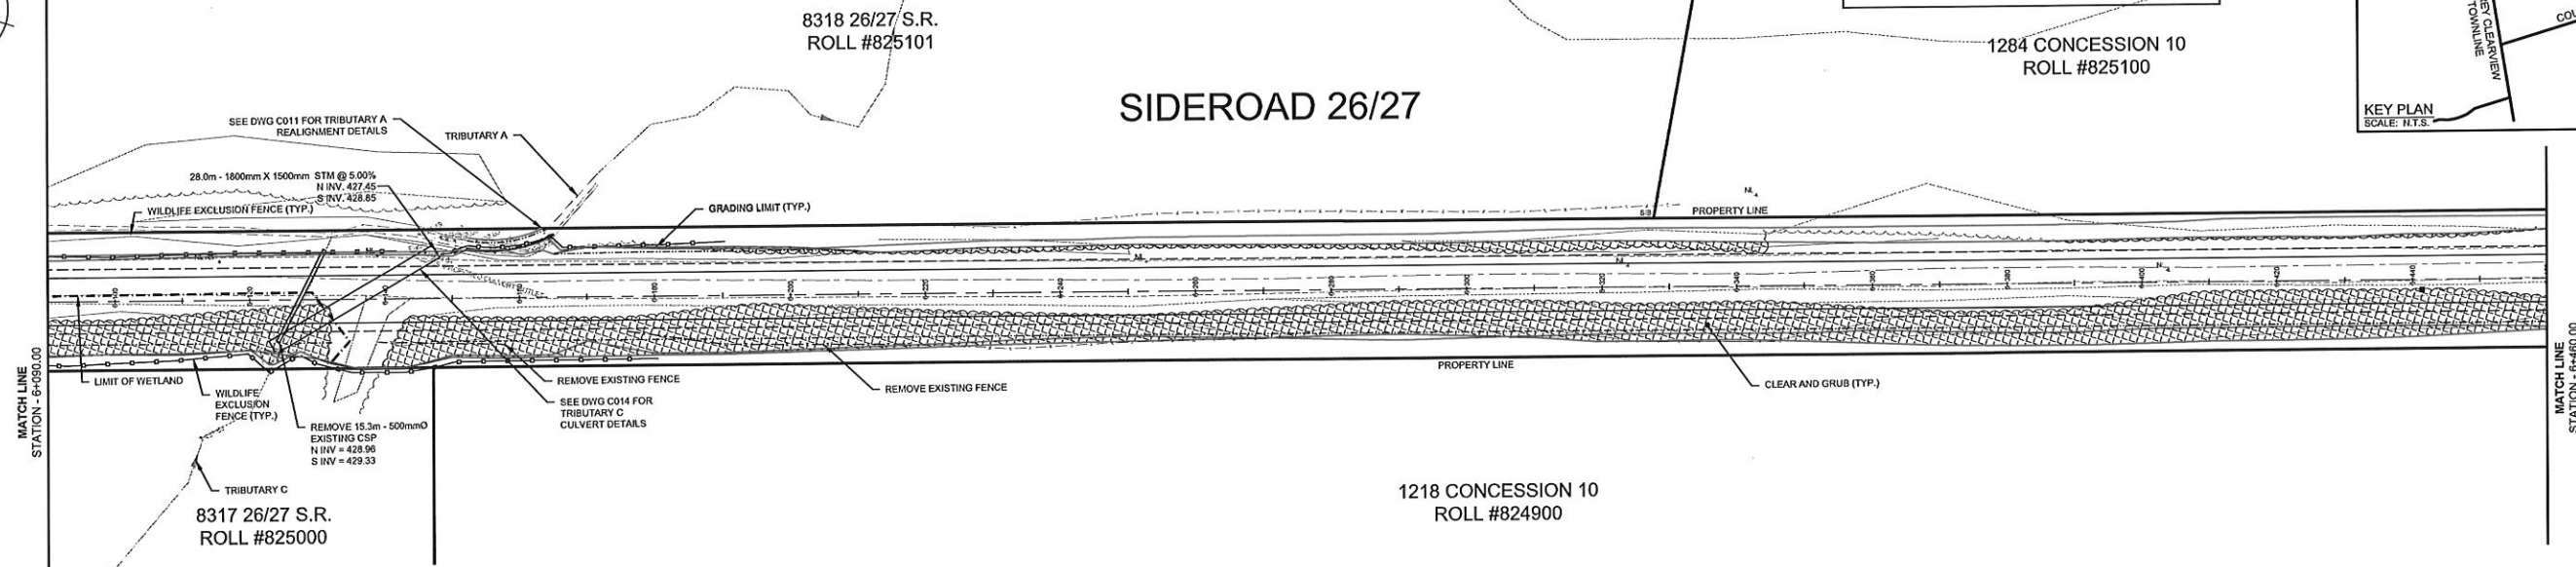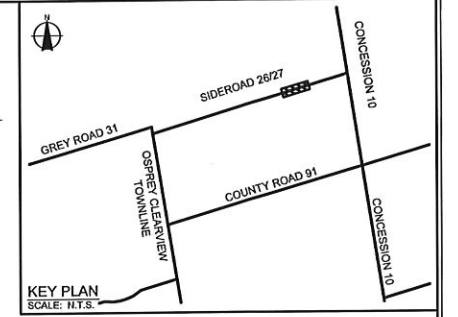


EXIST/PROP CENTERLINE ELEVATION	432.41 433.464	427.75 432.899	426.47 431.389	429.80 430.039	428.97 428.950	427.93 428.020	426.53 427.213	425.46 426.415	424.55 425.617	423.72 424.819	422.85 424.020	422.15 423.222	421.21 422.424	420.36 421.609	419.46 420.829	418.58 420.032	416.46 419.327	417.21 418.756	417.38 418.318	416.97 417.985	EXIST/PROP CENTERLINE ELEVATION
CHAINAGE	6+090	6+100	6+120	6+140	6+160	6+180	6+200	6+220	6+240	6+260	6+280	6+300	6+320	6+340	6+360	6+380	6+400	6+420	6+440	6+460	CHAINAGE

Notes
1. This drawing is the exclusive property of R.J. Burnside & Associates Limited. The reproduction of any part without prior written consent of this office is strictly prohibited.
2. The contractor shall verify all dimensions, levels, and datums on site and report any discrepancies or omissions to this office prior to construction.
3. This drawing is to be read and understood in conjunction with all other plans and documents applicable to this project.

No.	Issue / Revision	Date	Auth.
6	DESIGN REVISION	2015/05/29	
7	DESIGN REVISION	2015/07/30	
8	DESIGN REVISION	2016/05/20	
9	WETLAND DELINEATION	2016/07/13	
10	ISSUED FOR DFO SUBMISSION	2016/09/22	
11	RE-ISSUED FOR DFO SUBMISSION	2017/03/22	
12	PSW DELINEATION AND EXCLUSION FENCING	2017/03/23	
13	PROFILE REVISION FOR 70km DESIGN SPEED	2017/05/05	

PRELIMINARY

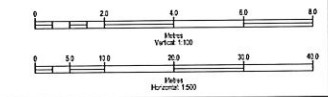

BURNSIDE
R.J. Burnside & Associates Limited
3 Ronel Crescent,
Collingwood, Ontario, L9Y 4J6
Telephone (705) 446-0515
Fax (705) 446-2399
Web www.rjburnside.com

Client
TOWNSHIP OF CLEARVIEW
217 GIDION STREET
STAYNER, ONTARIO
L0M 1S0

DRAWING TITLE				
CLEARVIEW SIDEROAD 26/27 RECONSTRUCTION				
PLAN & PROFILE SIDEROAD 26/27 6+090 to 6+460				
Drawn AES/JSE	Checked JKV	Designed AES	Checked JKV	Date 2018/08/01
Scale H 1:500 V 1:100	Project No. 300034587	Revision No. 13	Drawing No. C006	





1284 CONCESSION 10
ROLL #825100


SIDEROAD 26/27

LEGEND	
REVISION 2015/07/30 GRADING LIMIT	
2018/08/01 GRADING LIMIT	

MACCAFERRI BIOMAC C
OR APPROVED EQUIVALENT
STA. 6+730 TO STA 6+770 LEFT
SEE DWG C010 FOR DETAILS

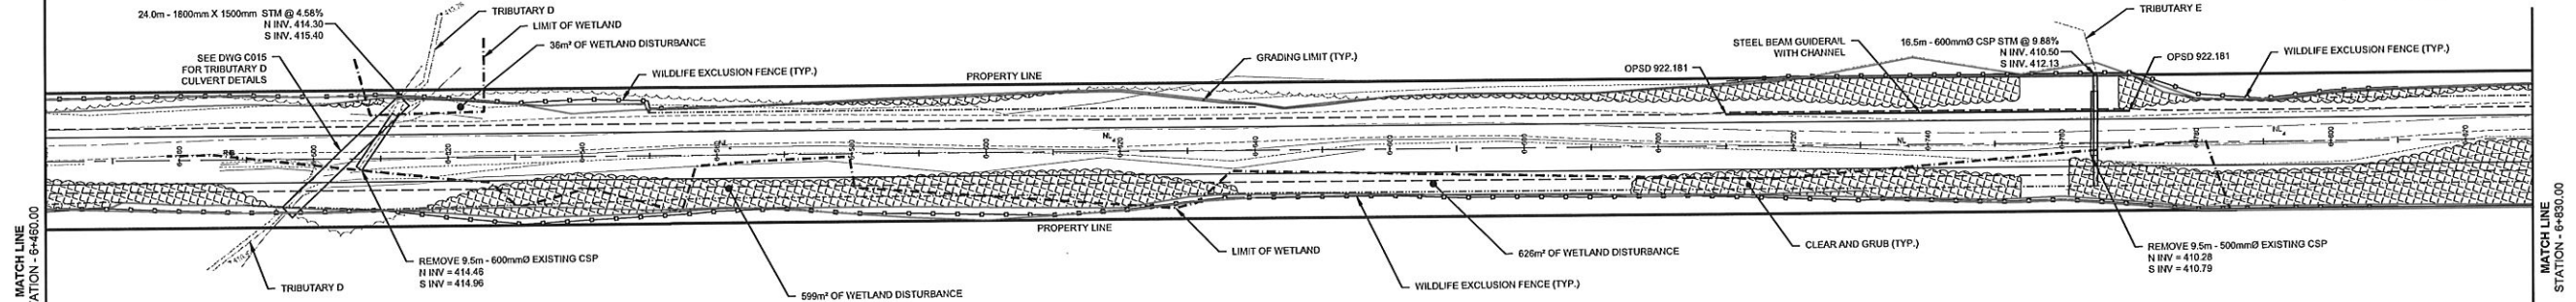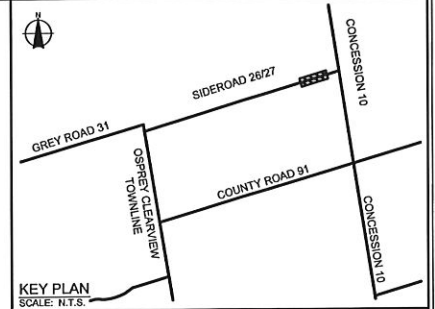


1218 CONCESSION 10
ROLL #824900

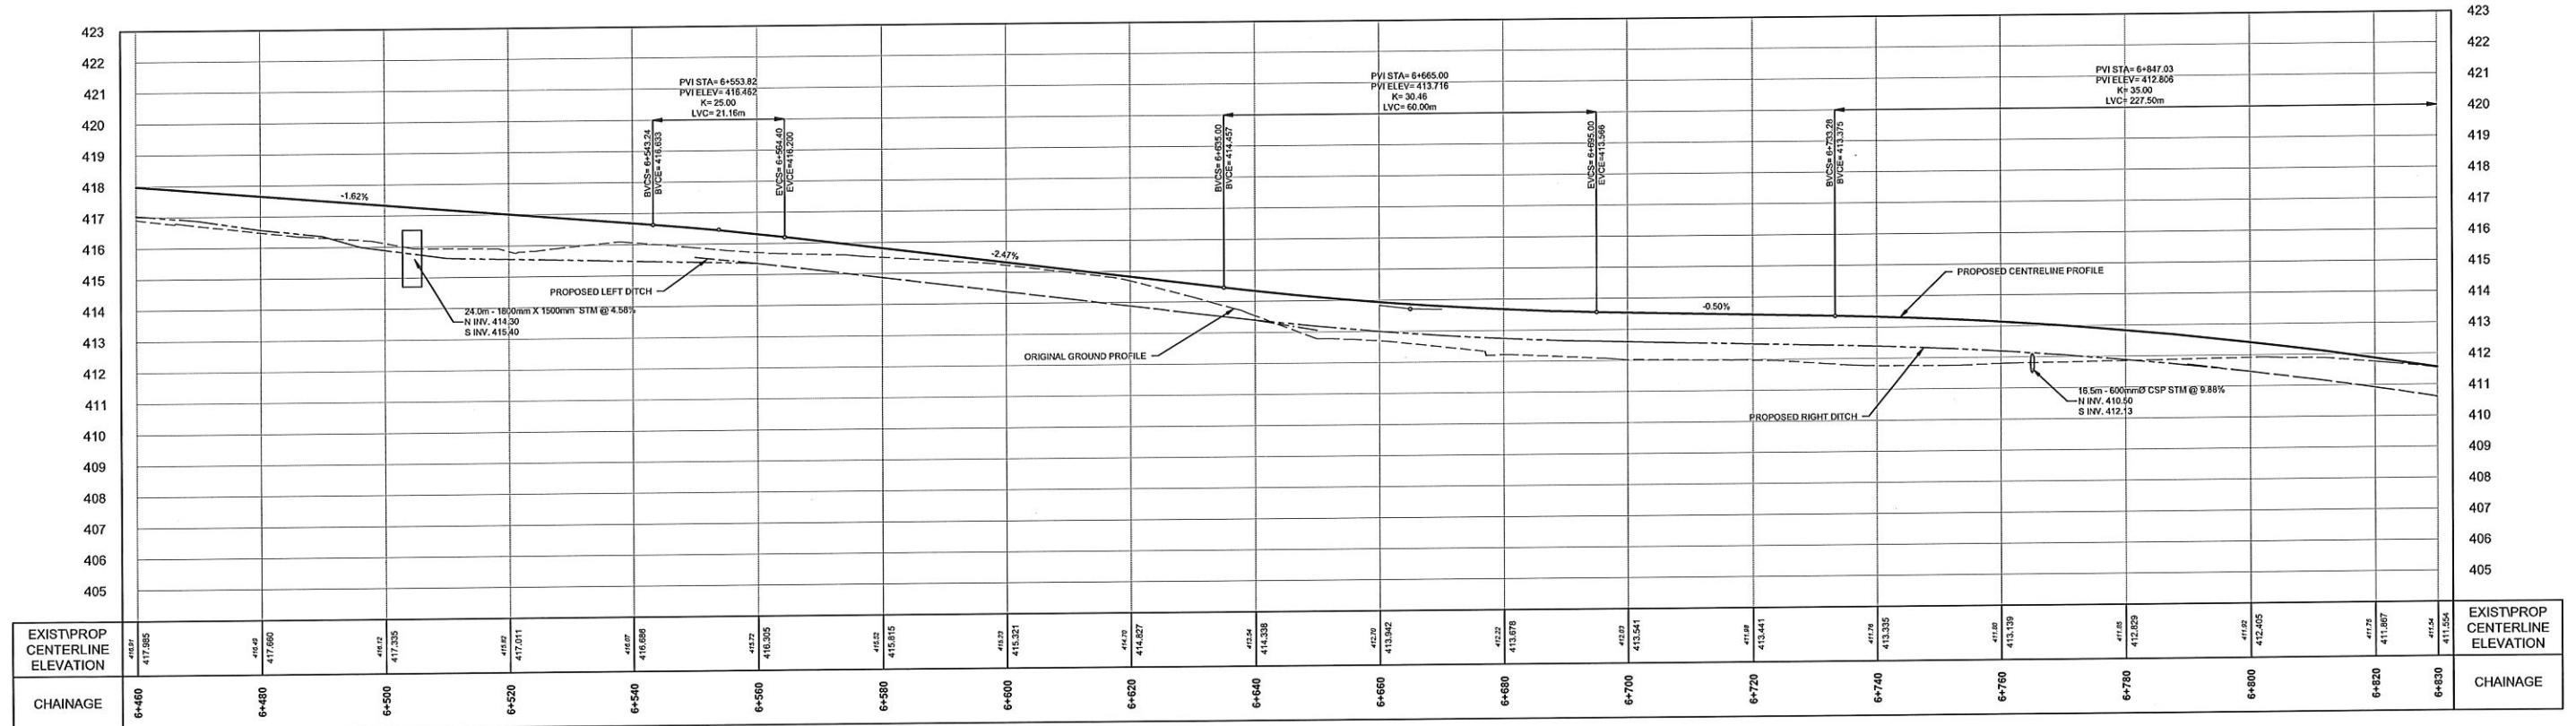

- Notes
- This drawing is the exclusive property of R. J. Burnside & Associates Limited. The reproduction of any part without prior written consent of this office is strictly prohibited.
 - The contractor shall verify all dimensions, levels, and datums on site and report any discrepancies or omissions to this office prior to construction.
 - This drawing is to be read and understood in conjunction with all other plans and documents applicable to this project.

No.	Issue / Revision	Date	Auth.
6	DESIGN REVISION	2015/05/29	
7	DESIGN REVISION	2015/07/30	
8	DESIGN REVISION	2016/05/20	
9	WETLAND DELINEATION	2016/07/13	
10	ISSUED FOR DFO SUBMISSION	2016/09/22	
11	RE-ISSUED FOR DFO SUBMISSION	2017/03/22	
12	PSW DELINEATION AND EXCLUSION FENCING	2017/03/23	
13	PROFILE REVISION FOR 70km DESIGN SPEED	2017/05/05	

PRELIMINARY

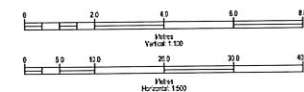

BURNSIDE

217 GIDION STREET
STAYNER, ONTARIO
L0M 1S0

Client
TOWNSHIP OF CLEARVIEW


DRAWING TITLE				
CLEARVIEW SIDEROAD 26/27 RECONSTRUCTION				
PLAN & PROFILE SIDEROAD 26/27 6+460 TO 6+830				
Drawn AES/USE	Checked JKV	Designed AES	Checked JKV	Date 2018/06/01
Scale H 1:500 V 1:100	Project No. 300034597	Revision No. 13	Drawing No. C007	





1284 CONCESSION 10
ROLL #825100

SIDEROAD 26/27

BENCHMARK NO.4
SPIKE IN SIDE OF HP
STA. 6+992.82
OFFSET 8.869m LT
ELEV. 401.882

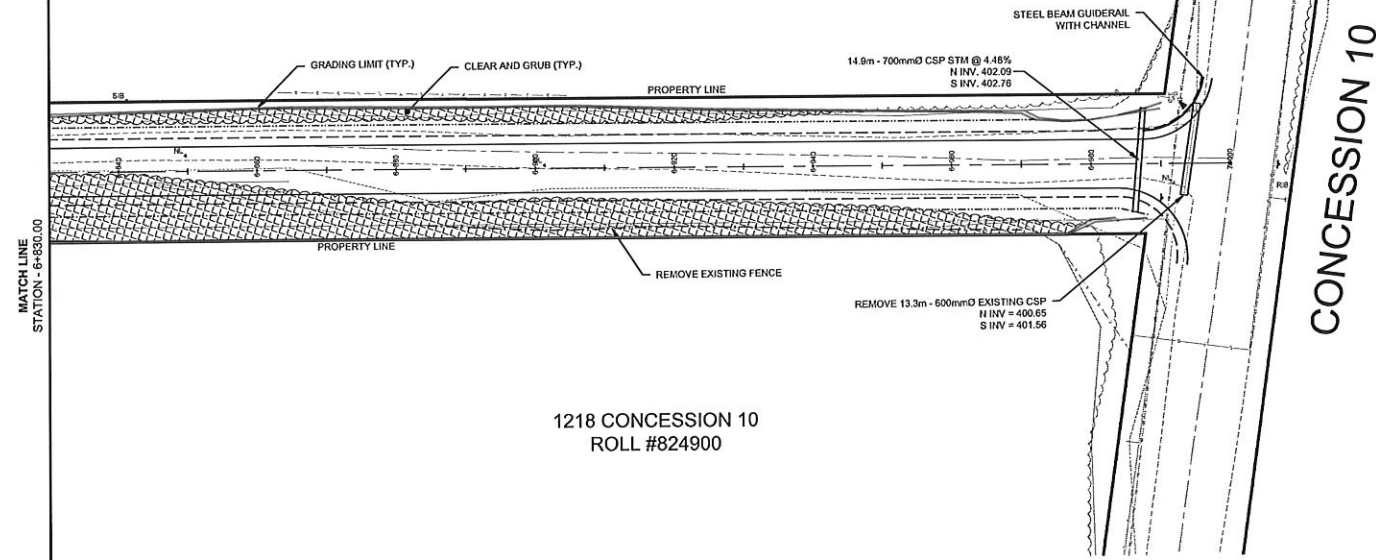


LEGEND	
REVISION 2015/07/30 GRADING LIMIT	
2018/08/01 GRADING LIMIT	

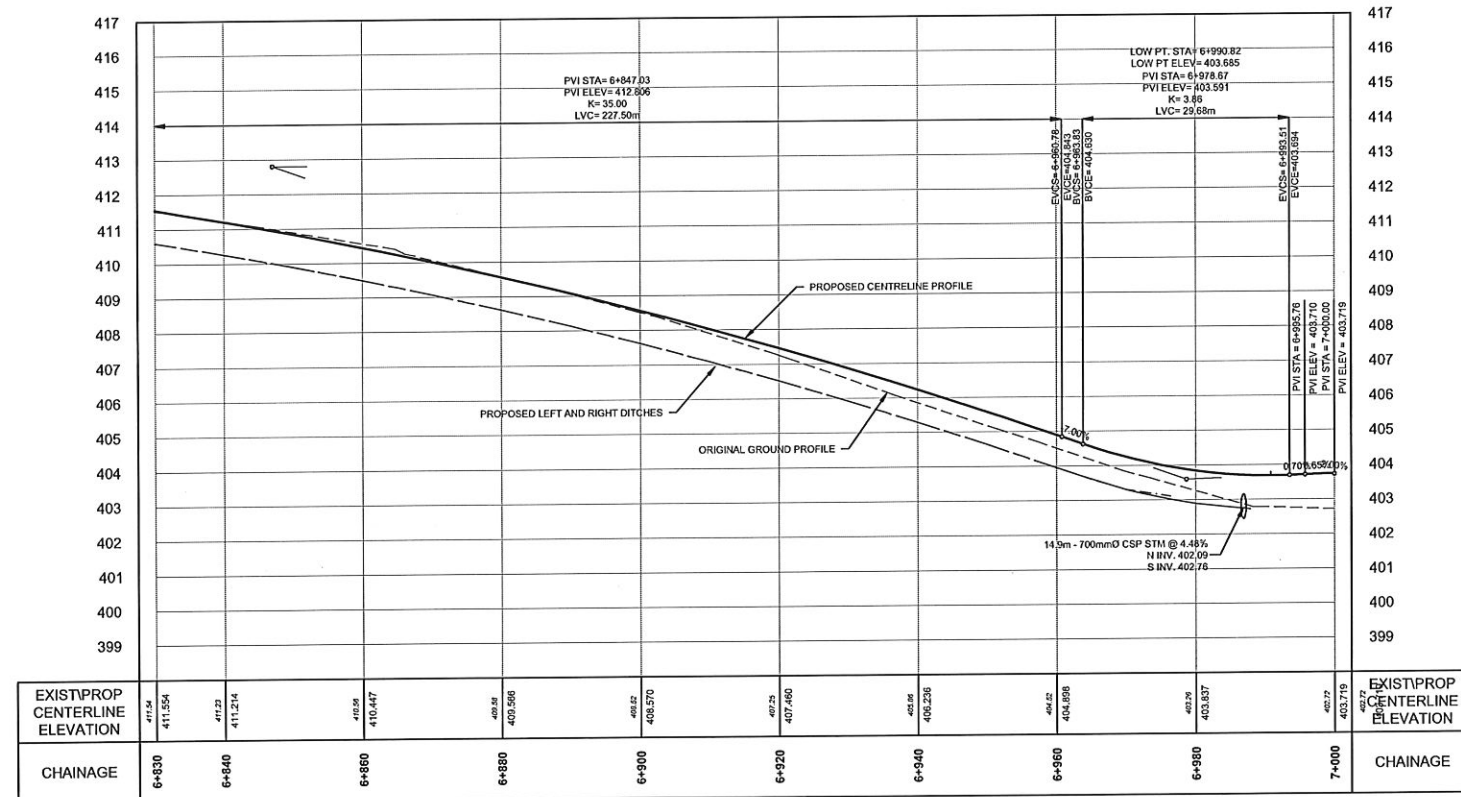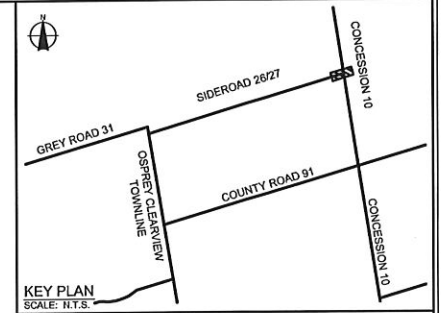

No.	Issue / Revision	Date	Auth.
6	DESIGN REVISION	2015/05/29	
7	DESIGN REVISION	2015/07/30	
8	DESIGN REVISION	2016/05/20	
9	WETLAND DELINEATION	2016/07/13	
10	ISSUED FOR DFO SUBMISSION	2016/09/22	
11	RE-ISSUED FOR DFO SUBMISSION	2017/03/22	
12	PSIV DELINEATION AND EXCLUSION FENCING	2017/03/23	
13	PROFILE REVISION FOR 70km DESIGN SPEED	2017/05/05	

PRELIMINARY

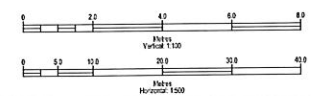

BURNSIDE

R.J. Burnside & Associates Limited
3 Ronel Crescent,
Collingwood, Ontario, L9Y 4J6
Telephone (705) 445-0515
Fax (705) 445-2399
Web www.rjburnside.com

Client
TOWNSHIP OF CLEARVIEW
217 GIDION STREET
STAYNER, ONTARIO
L0M 1S0

DRAWING TITLE					
CLEARVIEW SIDEROAD 26/27 RECONSTRUCTION					
PLAN & PROFILE SIDEROAD 26/27 6+830 TO 7+000					
Drawn AES/USE	Checked JKV	Designed AES	Checked JKV	Date 2018/08/01	Drawing No. C008
Scale H 1:500 V 1:100	Project No. 300031587		Revision No. 13		